

Microsurfacing Various Streets 2025



APPENDIX B Street Lists and Maps



PUBLIC SERVICES

Pavement Preservation Program


Proposed Streets for Microsurfacing Treatment 2025

Street Name	PCI	From Street	To Street	Length (Ft)
BELEWS CREEK LN	88	Locks Creek Rd	Jereens Creek Rd	735
BRIDGETON WAY	83	Locks Creek Rd	Jereens Creek Rd	678
ROYAL SPRINGS ST	79	Locks Creek Rd	Jereens Creek Rd	676
EASTDALE DR	80	E Raynor Dr	Cul-de-sac	1400
STANDING STONE DR	79	Eastdale Dr	Dead End	820
ASHDOWN PL	79	Eastdale Dr	Dead End	870
BILLINGSFORD CIR	81	Ashdown Pl	Cul-de-sac	279
YELLOWSTONE CT	68	Homestead Dr	Cul-de-sac	180
COMSTOCK CT	66	Homestead Dr	Cul-de-sac	375
CHISHOLM TRL	72	Homestead Dr	Cul-de-sac	542
CRANFORD CT	76	Weatherford Rd	Cul-de-sac	165
DANFORTH PL	73	Weatherford Rd	Cul-de-sac	548
WOODFIELD RD	81	Pamalee Dr	Walden Rd	582
WALDEN RD	85	Dead End	Cul-de-sac	1722
HENNESSY PL	82	Walden Rd	Cul-de-sac	410
BAYSDEN CT	65	Walden Rd	Cul-de-sac	410
ST JOHNS WOOD	85	Huntington Rd	Cul-de-sac	710
CHARLESTON PL	69	Millbrook Rd	Cul-de-sac	395
BLUEJAY CT	80	Quailridge Dr	Cul-de-sac	244
EAGLE CT	76	Wingate Rd	Cul-de-sac	564
BELLE TERRE CT	76	Berriedale Dr	Cul-de-sac	625
BRUSSELS CT	84	Berriedale Dr	Cul-de-sac	635
LORELL CT	78	Lawhorne Dr	Cul-de-sac	270
MELODY LN	83	Merry Oaks Dr	Cul-de-sac	274
SALTWELL PL	85	English Saddle Dr	Cul-de-sac	690
HURRICAN LN	80	Saltwell Pl	Shoshone Pl	1291
RITCHIE CT	73	Hurrican Ln	Cul-de-sac	407
TREE PL	70	Hurrican Ln	Cul-de-sac	404
AZTEK PL	83	Hurrican Ln	Cul-de-sac	412
SHOSHONE PL	79	English Saddle Dr	Cul-de-sac	775
BOVILL CT	85	Christina St	Cul-de-sac	147
BYFORD CT	81	Christina St	Cul-de-sac	233
LUNE CIR	89	Christina St	Cul-de-sac	280
NEWLAND CIR	90	Christina St	Cul-de-sac	290
POTTERS CT	86	Christina St	Cul-de-sac	290
CHAMBERSBURG RD	81	Glensford Dr	Westfield Rd	1400
WALLINGFORD CT	84	Chambersburg Rd	Cul-de-sac	437
MISSENBURG CT	82	Chambersburg Rd	Cul-de-sac	424



PUBLIC SERVICES

HAVERFORD CT	78	Westfield Rd	Cul-de-sac	234
WESTFIELD RD	86	Chambersburg Rd	Dead End	2400
Total Length: 24,235.2 Ft or 4.59 Miles				

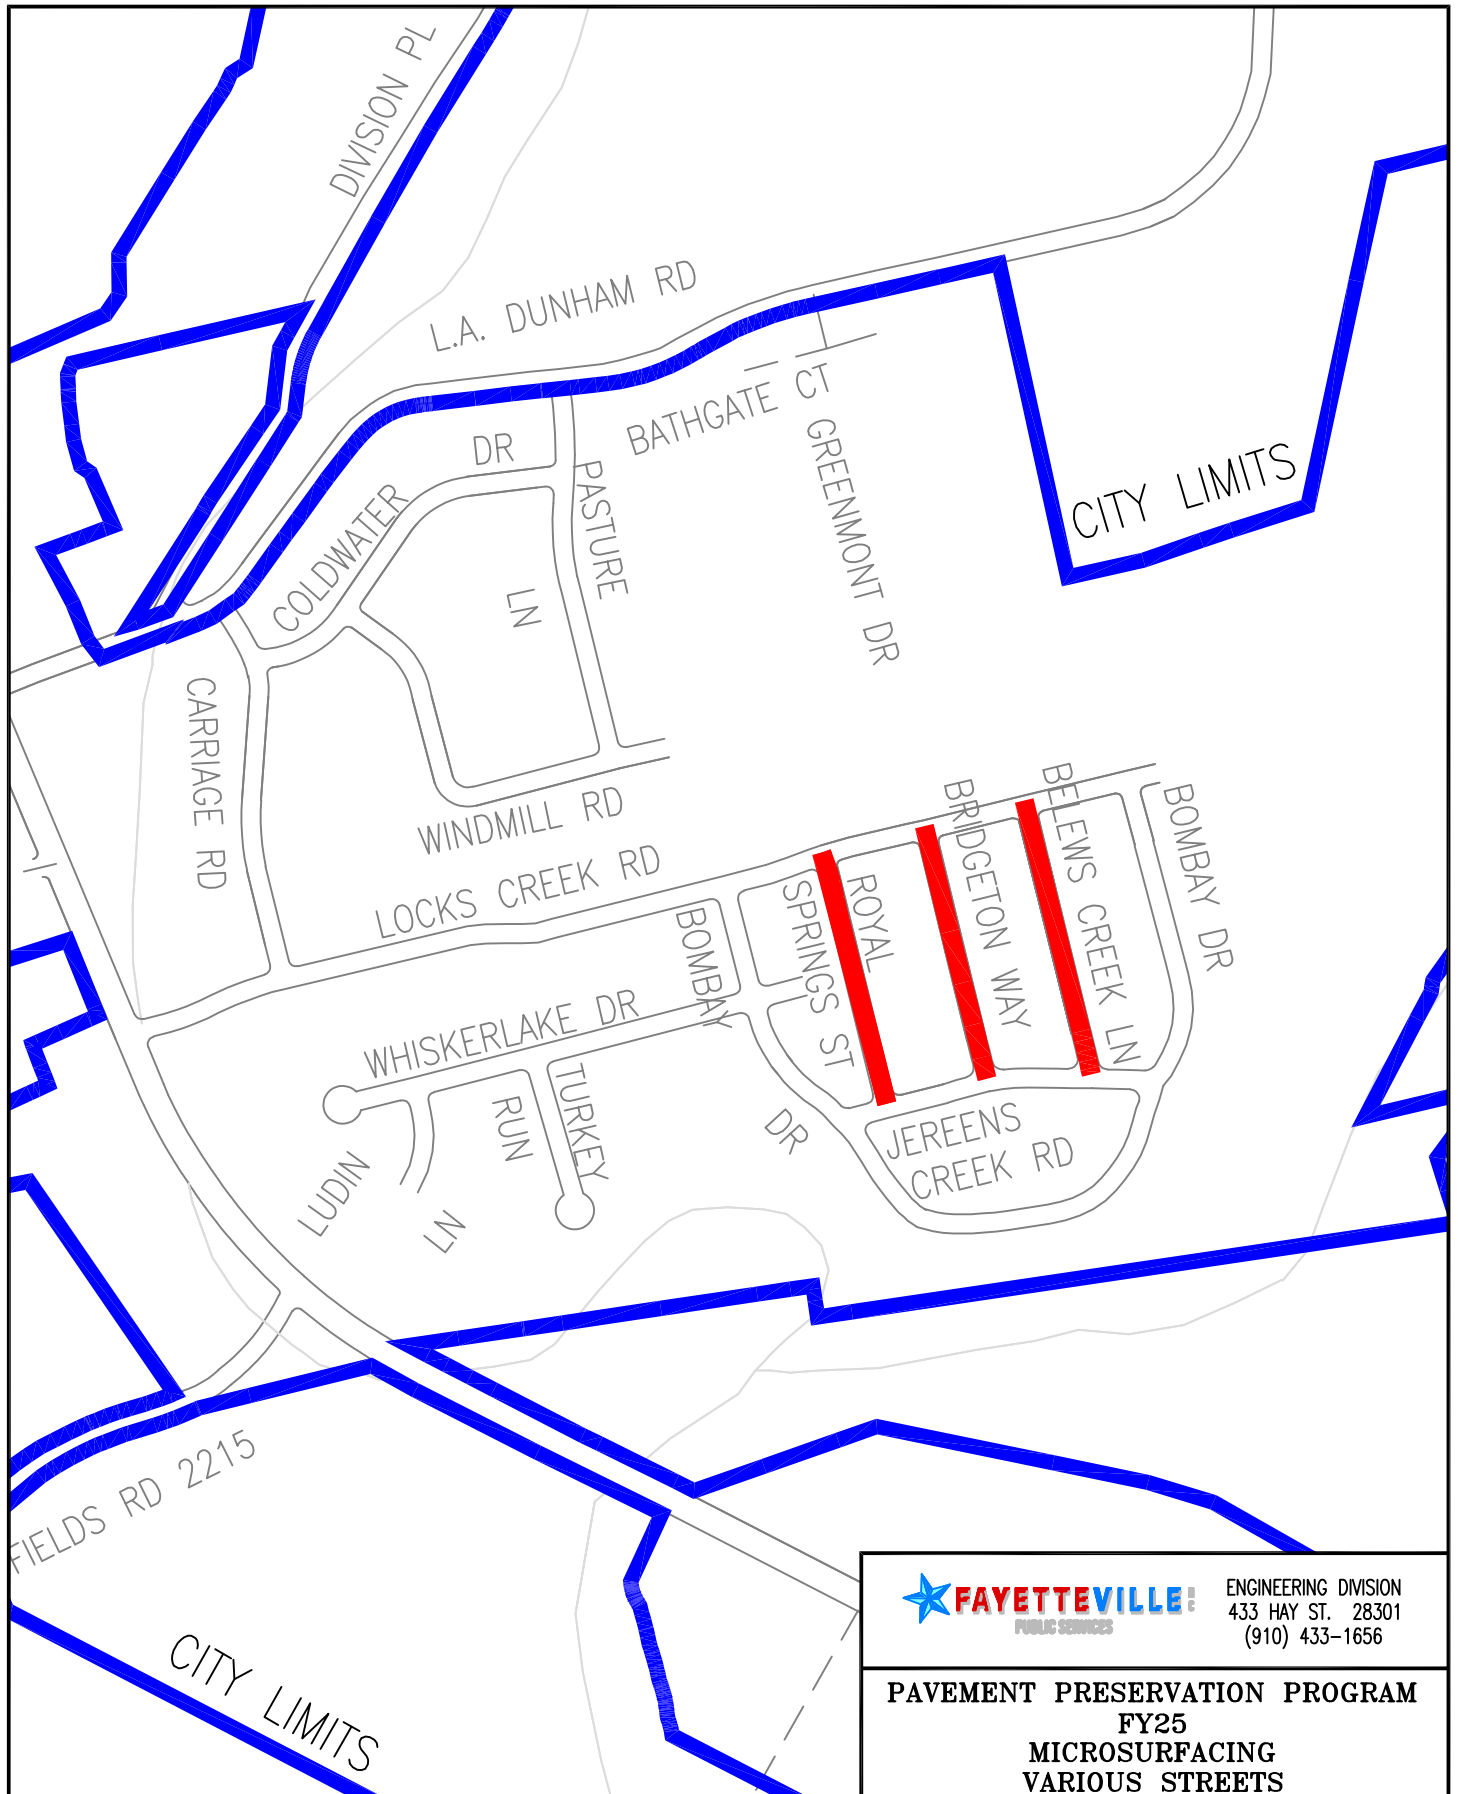


ENGINEERING DIVISION
 433 HAY ST. 28301
 (910) 433-1656

PAVEMENT PRESERVATION PROGRAM
FY25
MICROSURFACING
VARIOUS STREETS

DATE 12/13/2024 DRAWN BY EDR
 SCALE 1"=500' CK'D BY RSH


THIS MAP IS NOT A CERTIFIED SURVEY AND HAS NOT BEEN REVIEWED BY A LOCAL GOVERNMENT AGENCY FOR COMPLIANCE WITH ANY APPLICABLE LAND DEVELOPMENT REGULATIONS.


BELEWS CREEK LN
 BRIDGETON WAY
 ROYAL SPRINGS ST

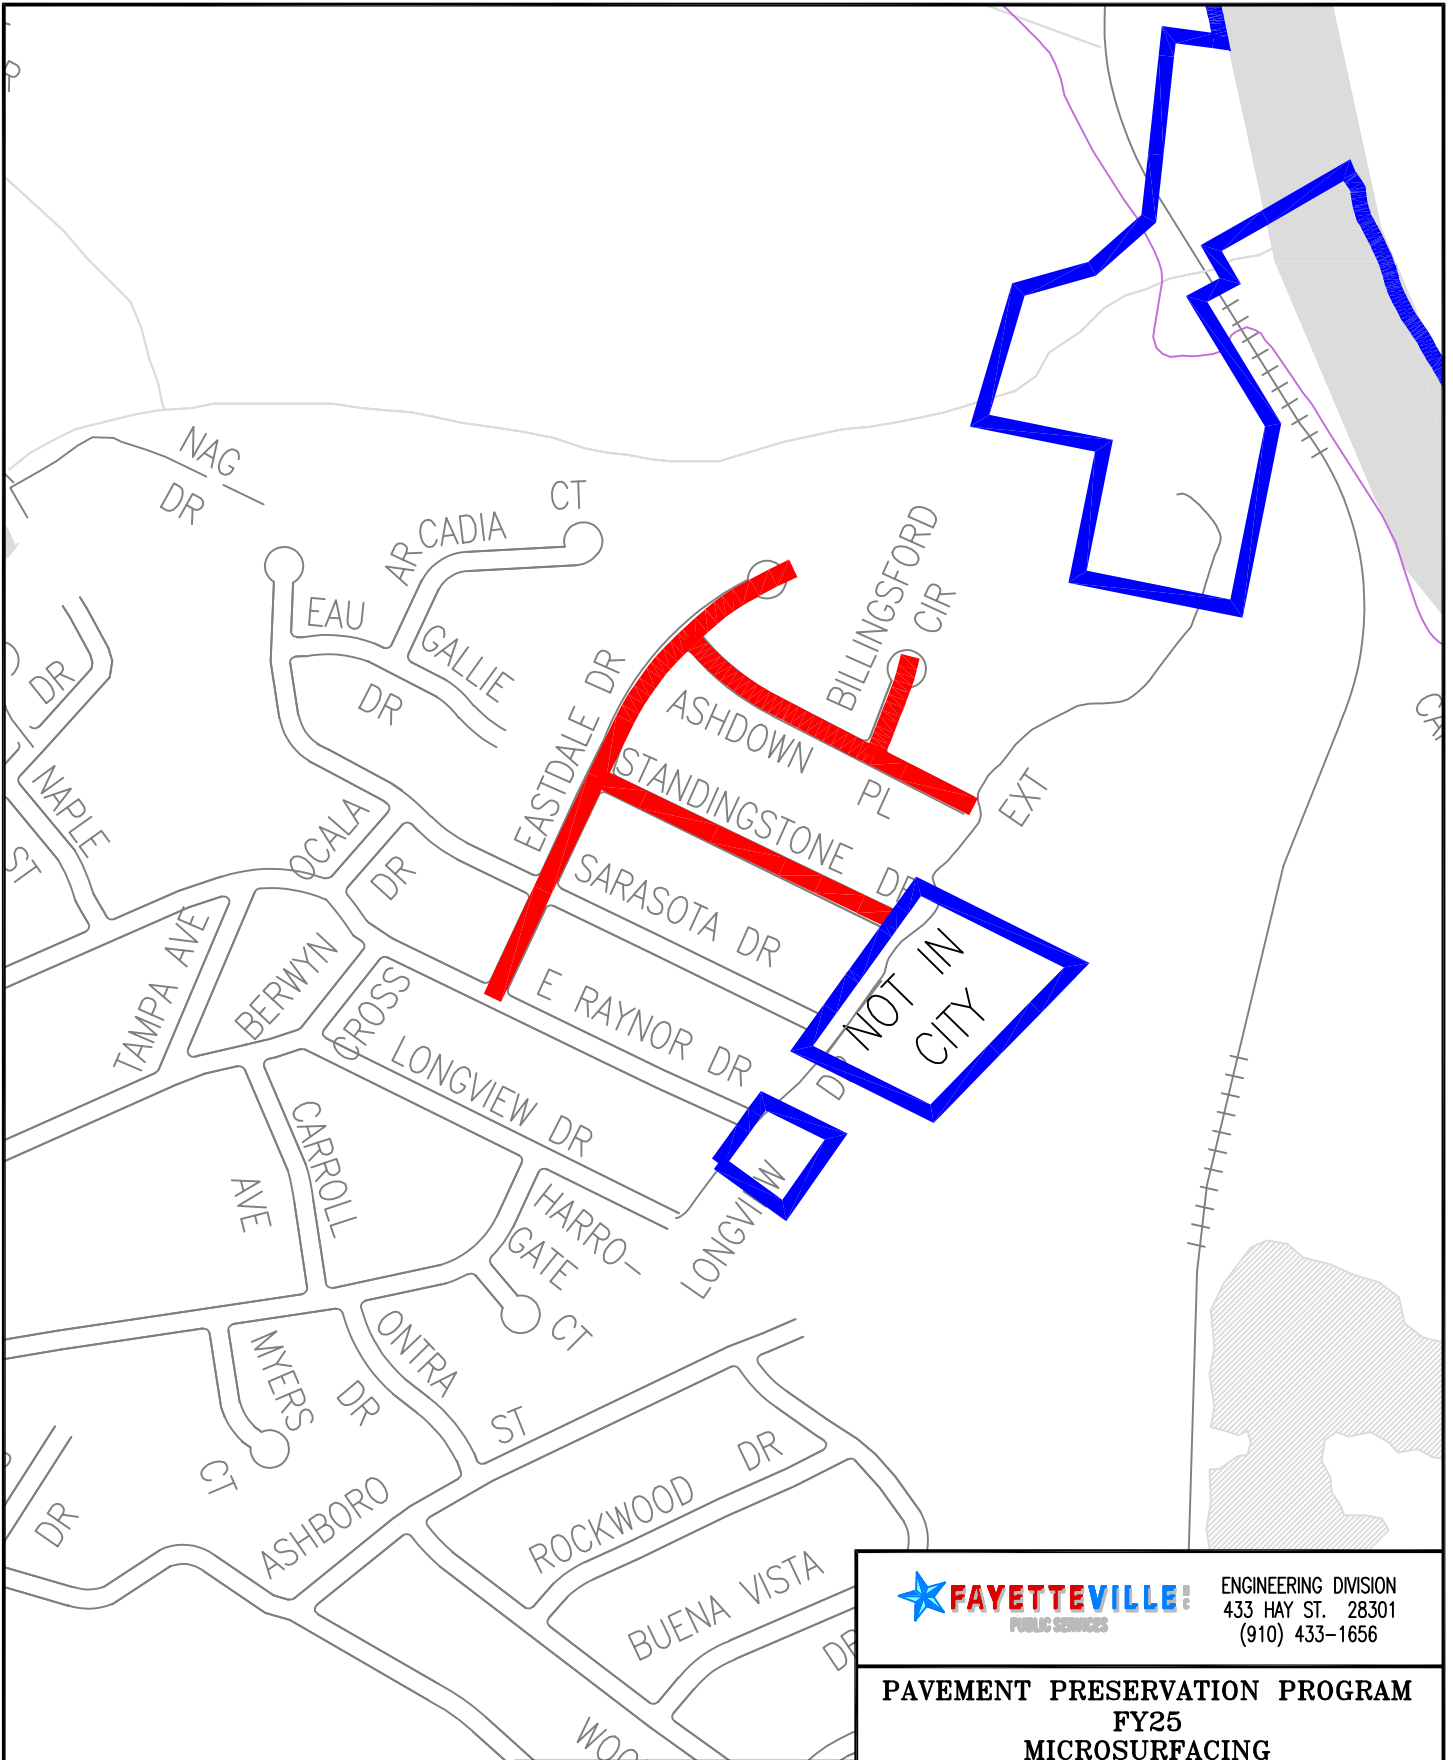

THIS MAP IS NOT A CERTIFIED SURVEY AND HAS NOT BEEN REVIEWED BY A LOCAL GOVERNMENT AGENCY FOR COMPLIANCE WITH ANY APPLICABLE LAND DEVELOPMENT REGULATIONS.

EASTDALE DR
 BILLINGSFORD CIR
 STANDING STONE DR
 ASHDOWN PL

	ENGINEERING DIVISION 433 HAY ST. 28301 (910) 433-1656	
	PAVEMENT PRESERVATION PROGRAM FY25 MICROSURFACING VARIOUS STREETS	
DATE	<u>12/13/2024</u>	DRAWN BY <u>EDR</u>
SCALE	<u>1"=500'</u>	CK'D BY <u>RSH</u>

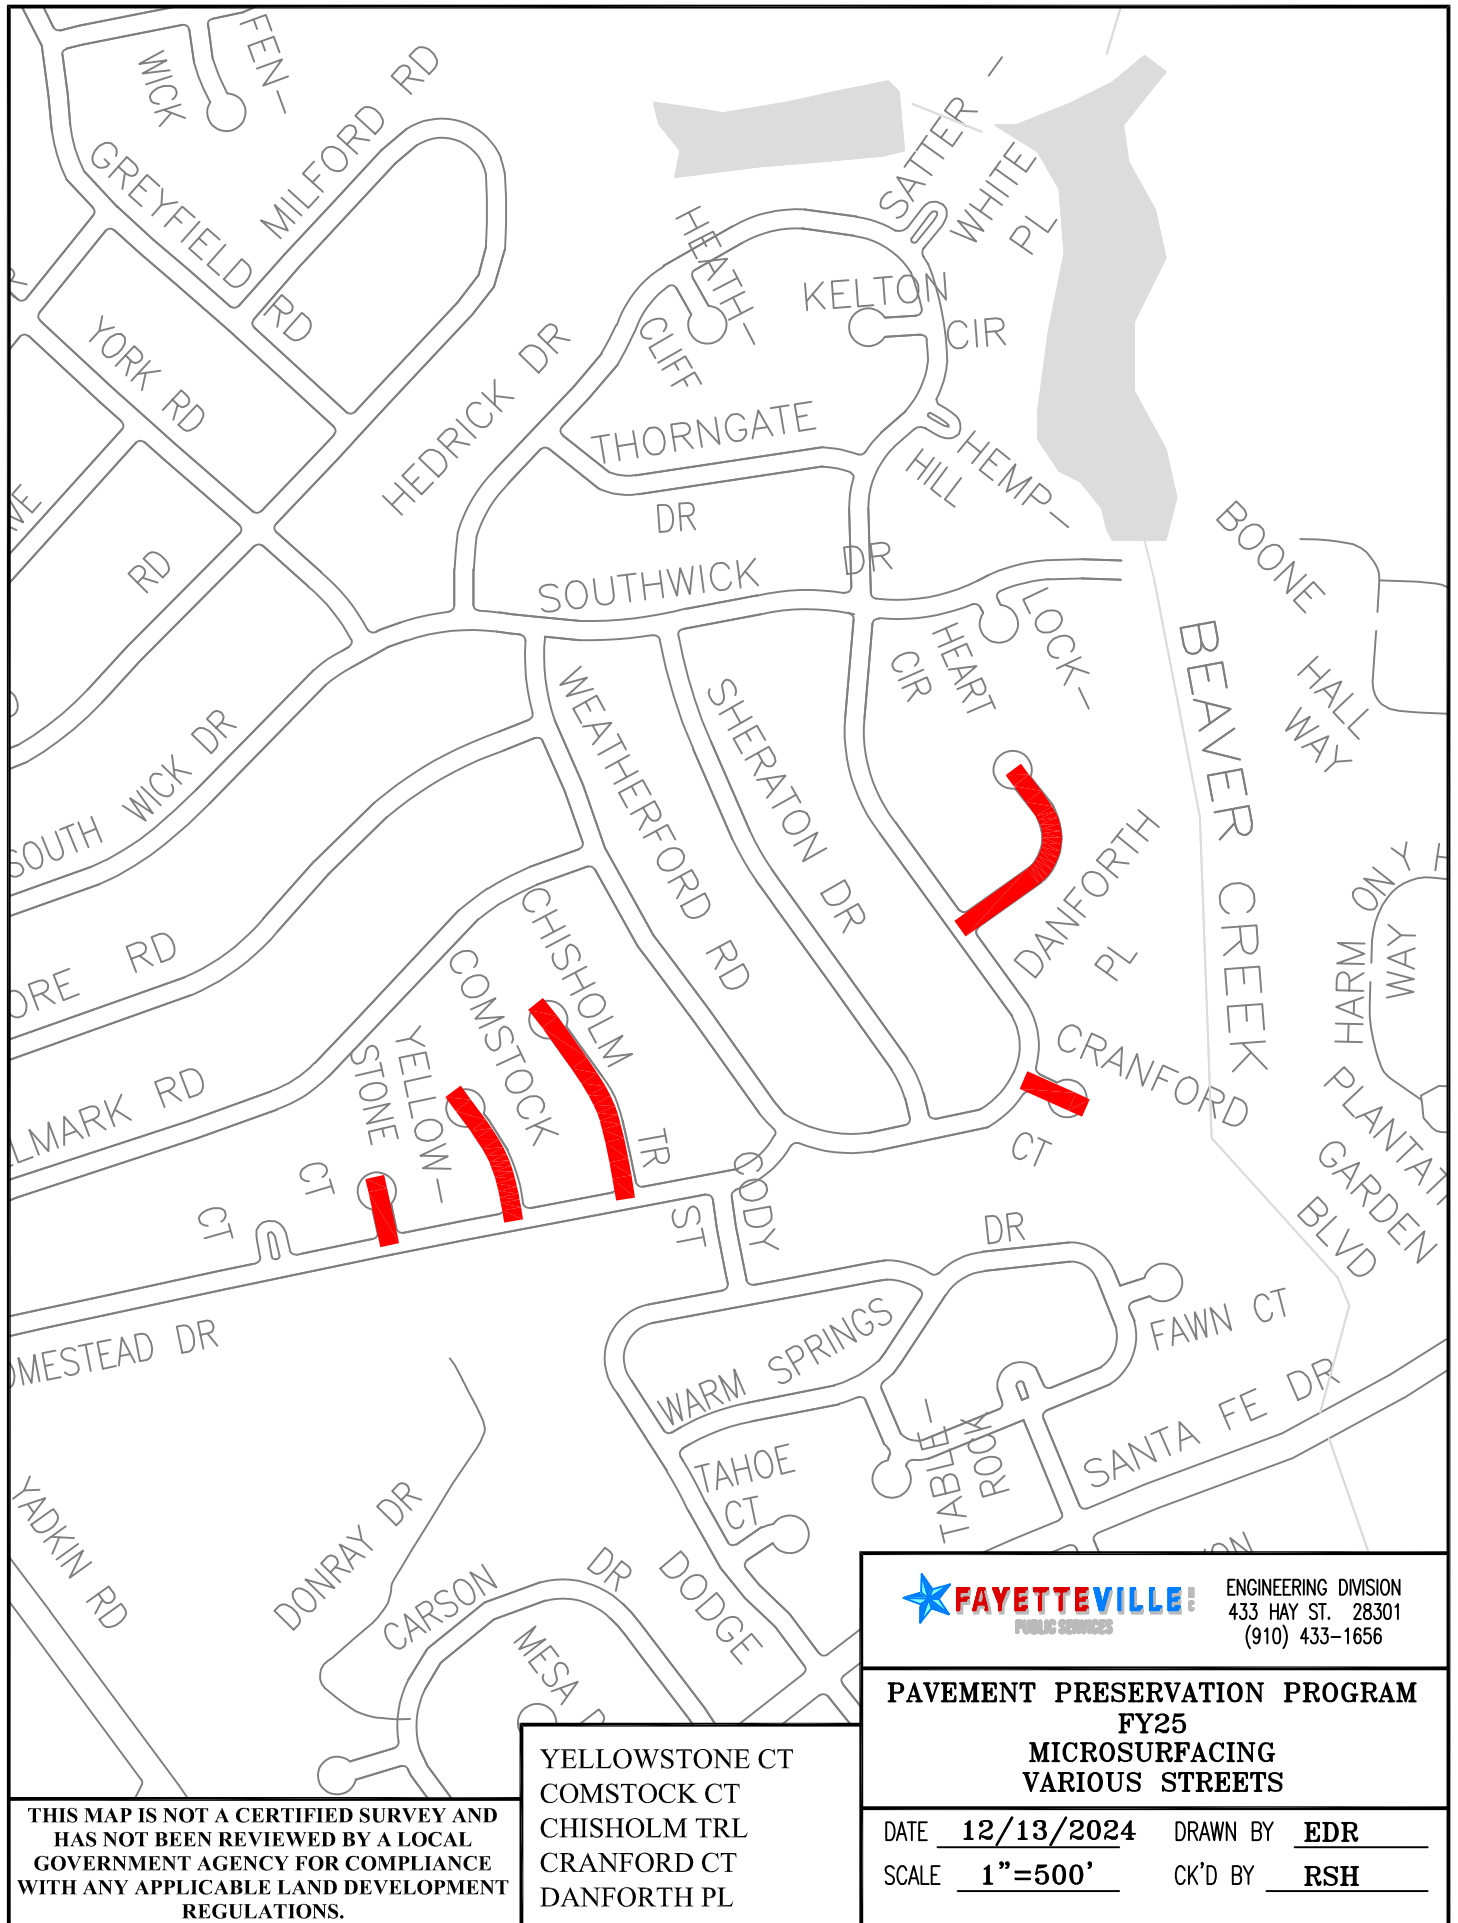


ENGINEERING DIVISION
 433 HAY ST. 28301
 (910) 433-1656

PAVEMENT PRESERVATION PROGRAM
FY25
MICROSURFACING
VARIOUS STREETS

DATE 12/13/2024 DRAWN BY EDR
 SCALE 1"=500' CK'D BY RSR

YELLOWSTONE CT
 COMSTOCK CT
 CHISHOLM TRL
 CRANFORD CT
 DANFORTH PL

THIS MAP IS NOT A CERTIFIED SURVEY AND HAS NOT BEEN REVIEWED BY A LOCAL GOVERNMENT AGENCY FOR COMPLIANCE WITH ANY APPLICABLE LAND DEVELOPMENT REGULATIONS.

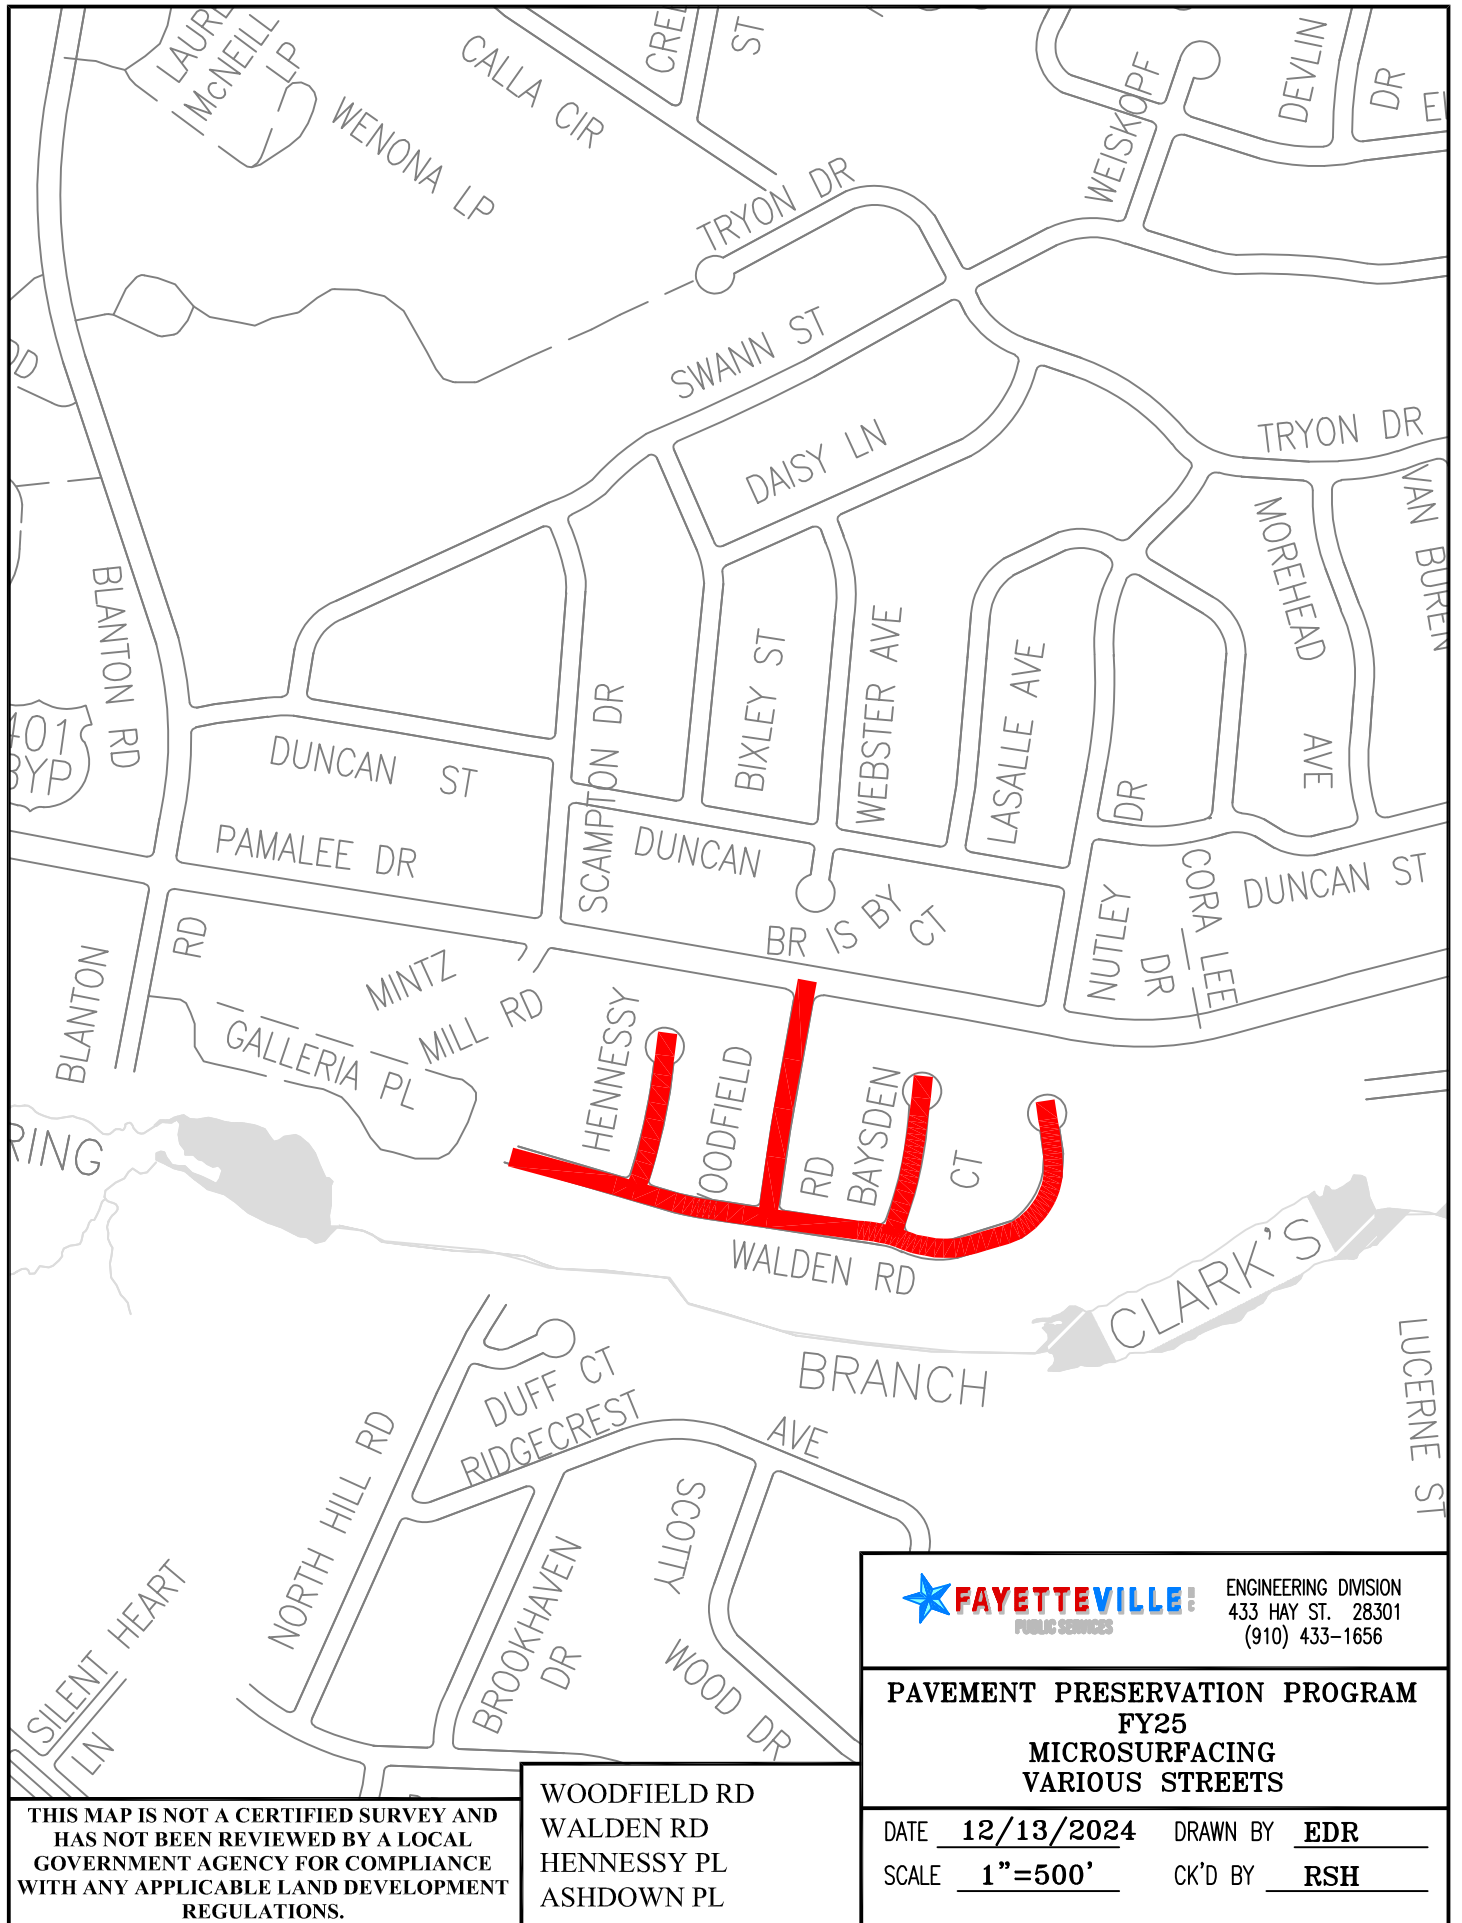


THIS MAP IS NOT A CERTIFIED SURVEY AND HAS NOT BEEN REVIEWED BY A LOCAL GOVERNMENT AGENCY FOR COMPLIANCE WITH ANY APPLICABLE LAND DEVELOPMENT REGULATIONS.

WOODFIELD RD
 WALDEN RD
 HENNESSY PL
 ASHDOWN PL

FAYETTEVILLE! ENGINEERING DIVISION
PUBLIC SERVICES 433 HAY ST. 28301
 (910) 433-1656

PAVEMENT PRESERVATION PROGRAM
FY25
MICROSURFACING
VARIOUS STREETS

DATE 12/13/2024 DRAWN BY EDR
 SCALE 1"=500' CK'D BY RSR

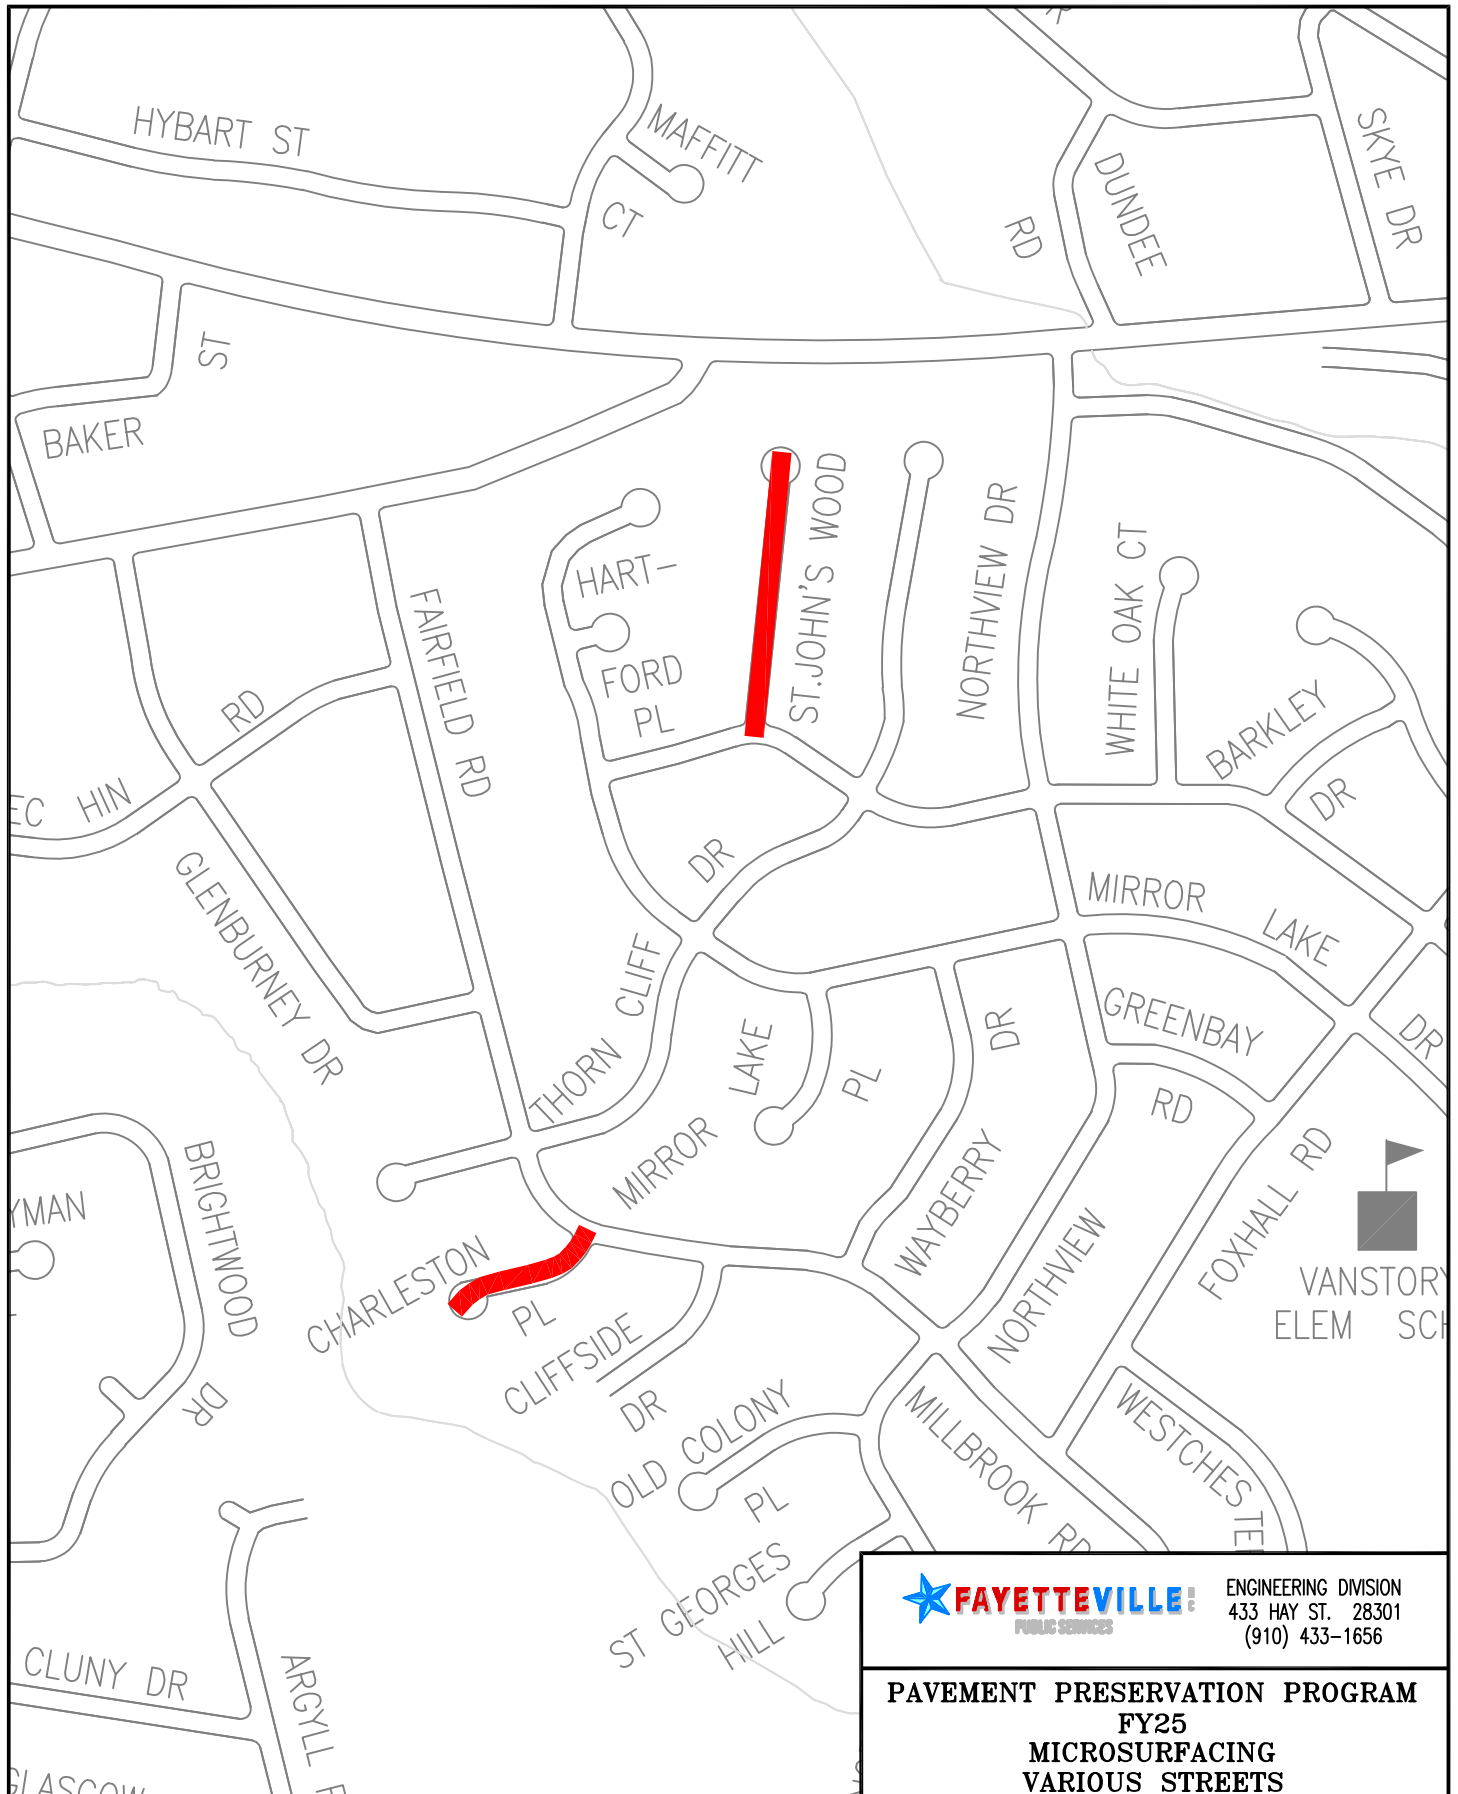

VANSTONY
ELEM SCH


FAYETTEVILLE! ENGINEERING DIVISION
PUBLIC SERVICES 433 HAY ST. 28301
(910) 433-1656

**PAVEMENT PRESERVATION PROGRAM
FY25
MICROSURFACING
VARIOUS STREETS**

THIS MAP IS NOT A CERTIFIED SURVEY AND HAS NOT BEEN REVIEWED BY A LOCAL GOVERNMENT AGENCY FOR COMPLIANCE WITH ANY APPLICABLE LAND DEVELOPMENT REGULATIONS.

ST. JOHNS WOOD
CHARLESTON PL

DATE 12/13/2024 DRAWN BY EDR
SCALE 1"=500' CK'D BY RSR

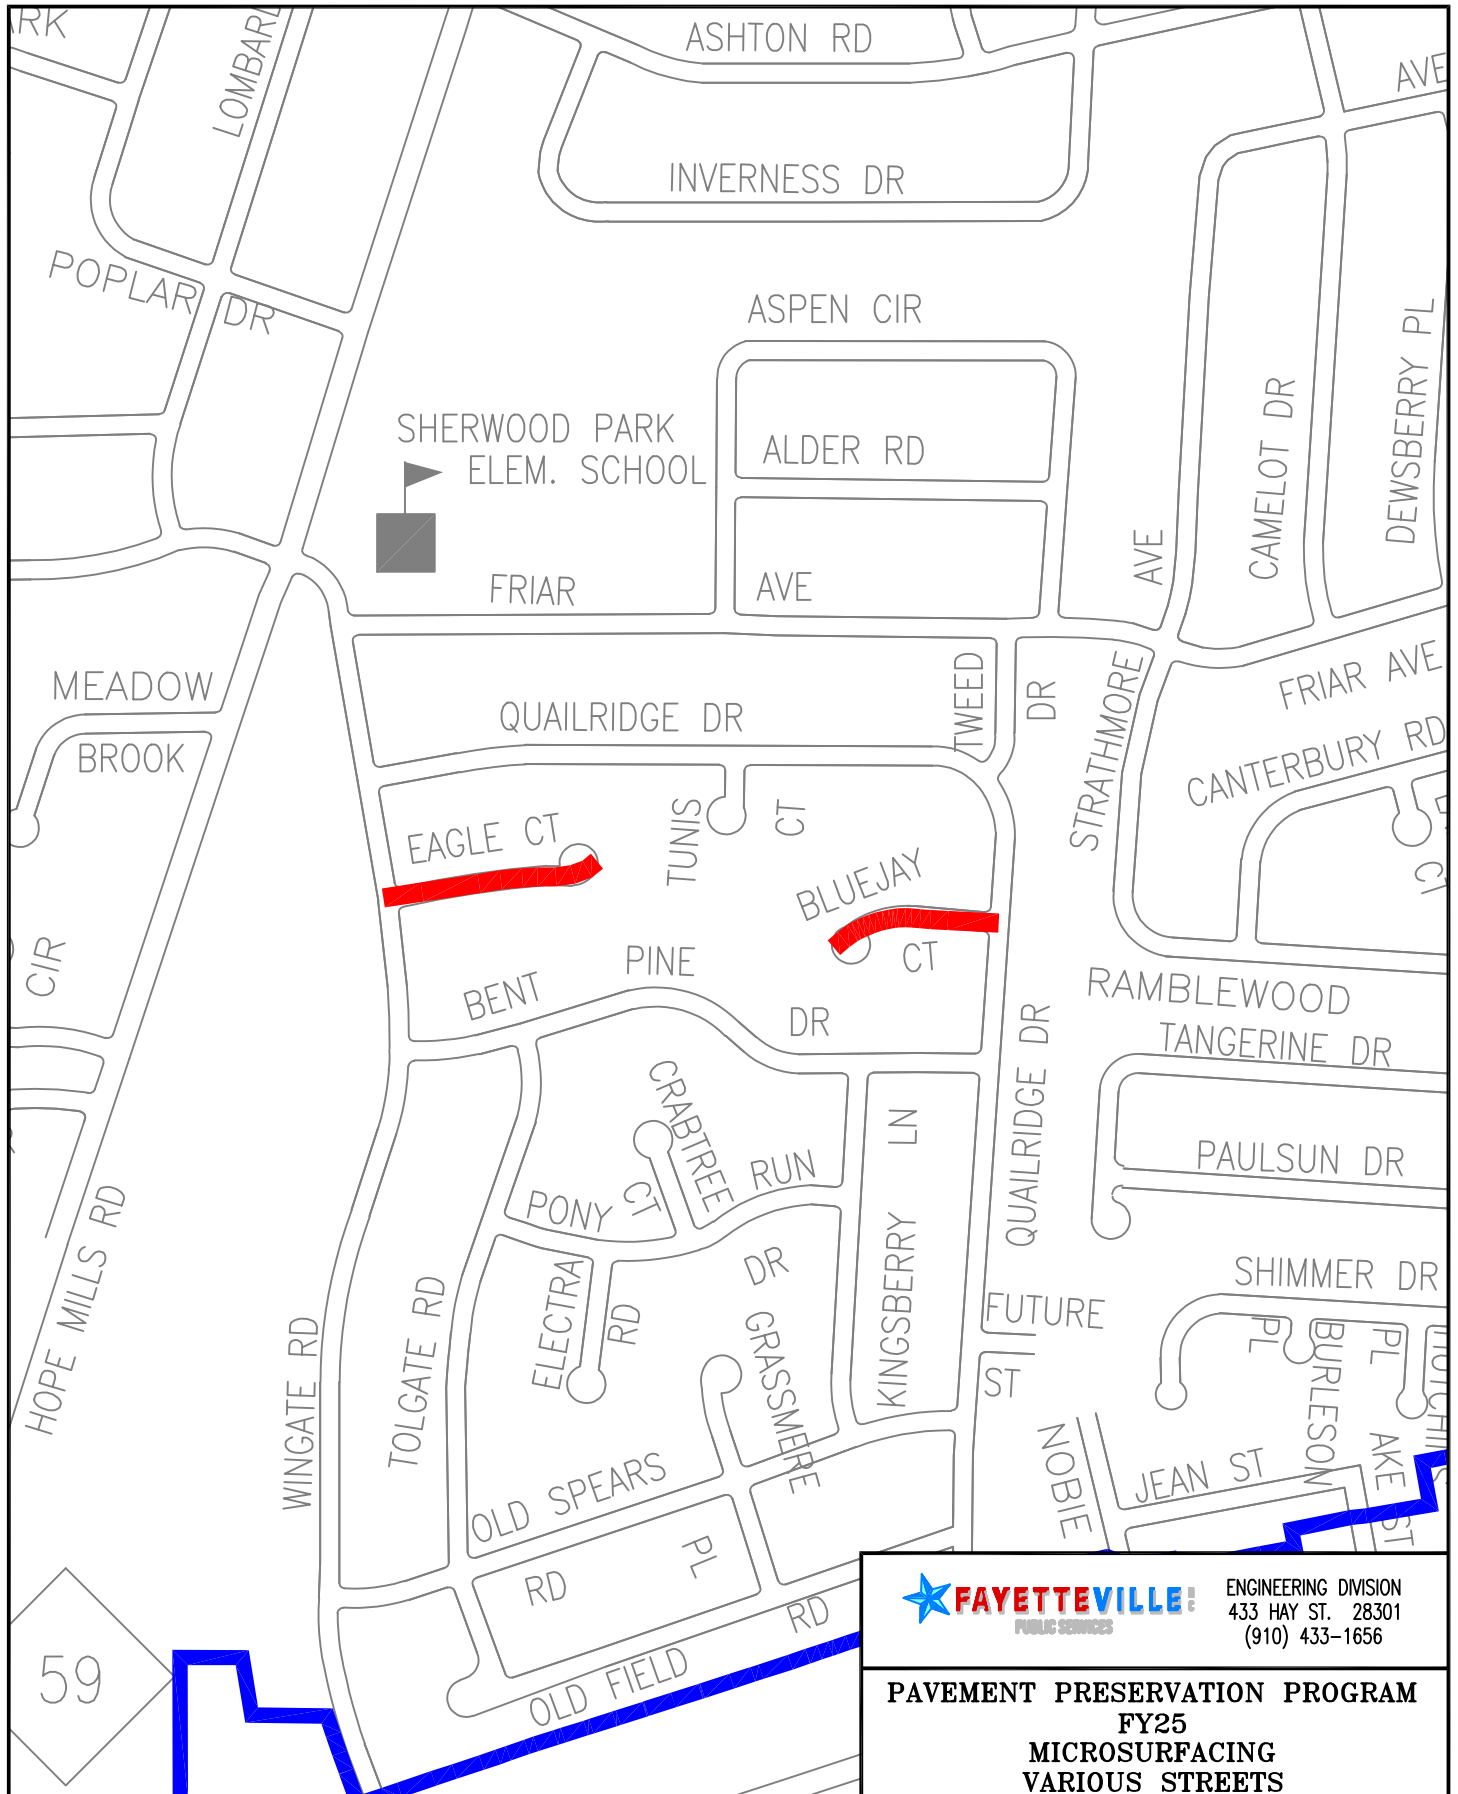


ENGINEERING DIVISION
433 HAY ST. 28301
(910) 433-1656

PAVEMENT PRESERVATION PROGRAM
FY25
MICROSURFACING
VARIOUS STREETS

DATE 12/13/2024 DRAWN BY EDR
SCALE 1"=500' CK'D BY RSR

THIS MAP IS NOT A CERTIFIED SURVEY AND HAS NOT BEEN REVIEWED BY A LOCAL GOVERNMENT AGENCY FOR COMPLIANCE WITH ANY APPLICABLE LAND DEVELOPMENT REGULATIONS.

EAGLE CT
BLUEJAY CT

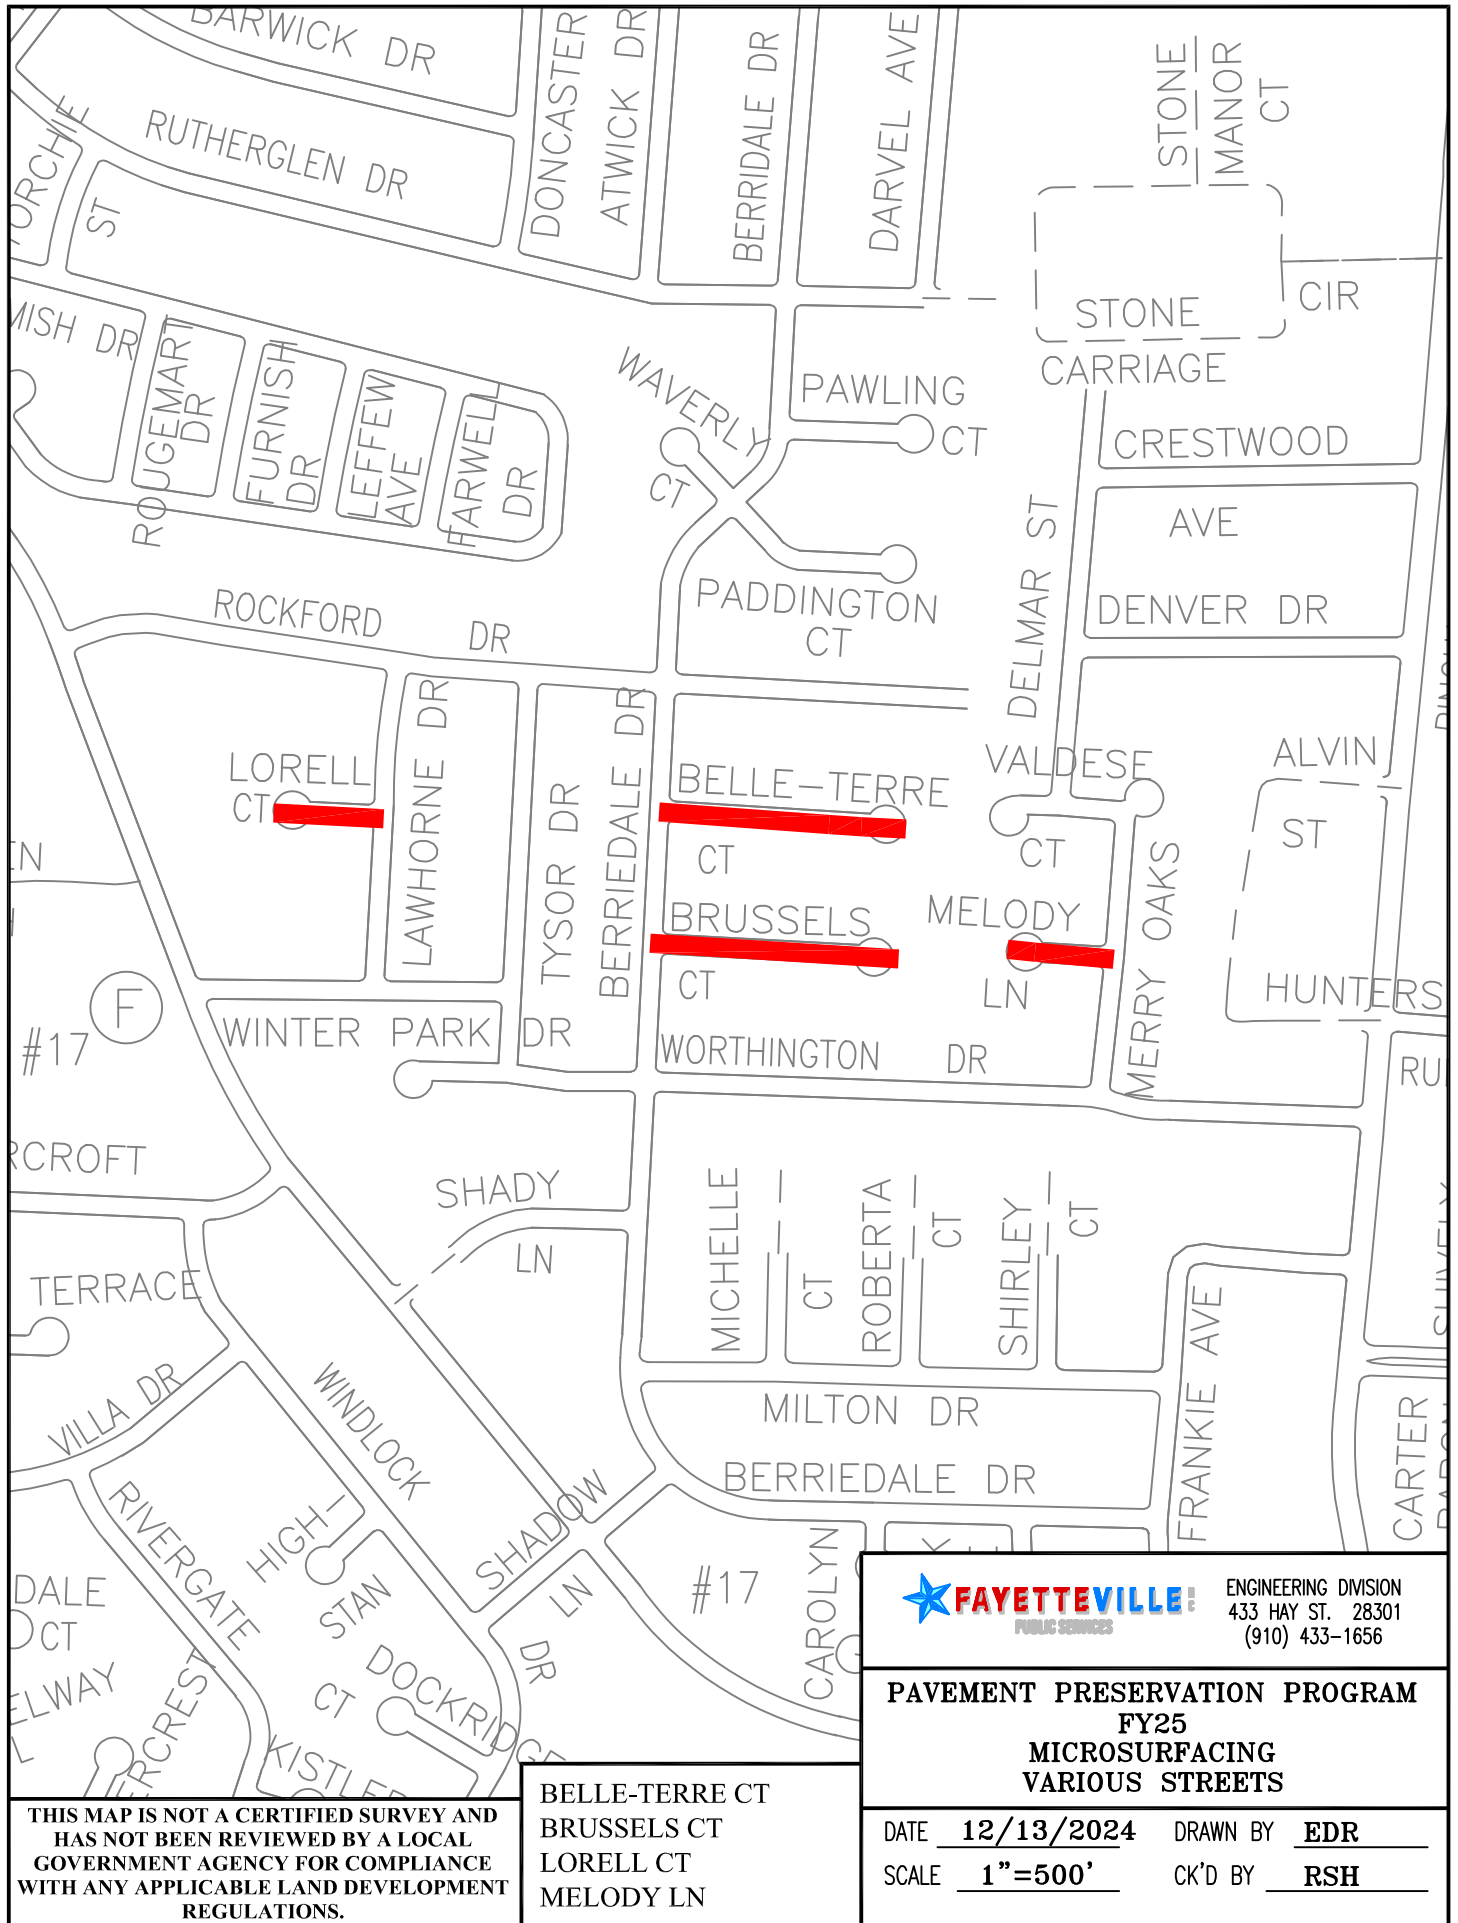


THIS MAP IS NOT A CERTIFIED SURVEY AND HAS NOT BEEN REVIEWED BY A LOCAL GOVERNMENT AGENCY FOR COMPLIANCE WITH ANY APPLICABLE LAND DEVELOPMENT REGULATIONS.

BELLE-TERRE CT
 BRUSSELS CT
 LORELL CT
 MELODY LN

FAYETTEVILLE! ENGINEERING DIVISION
PUBLIC SERVICES 433 HAY ST. 28301
 (910) 433-1656

PAVEMENT PRESERVATION PROGRAM
FY25
MICROSURFACING
VARIOUS STREETS

DATE 12/13/2024 DRAWN BY EDR
 SCALE 1"=500' CK'D BY RSH

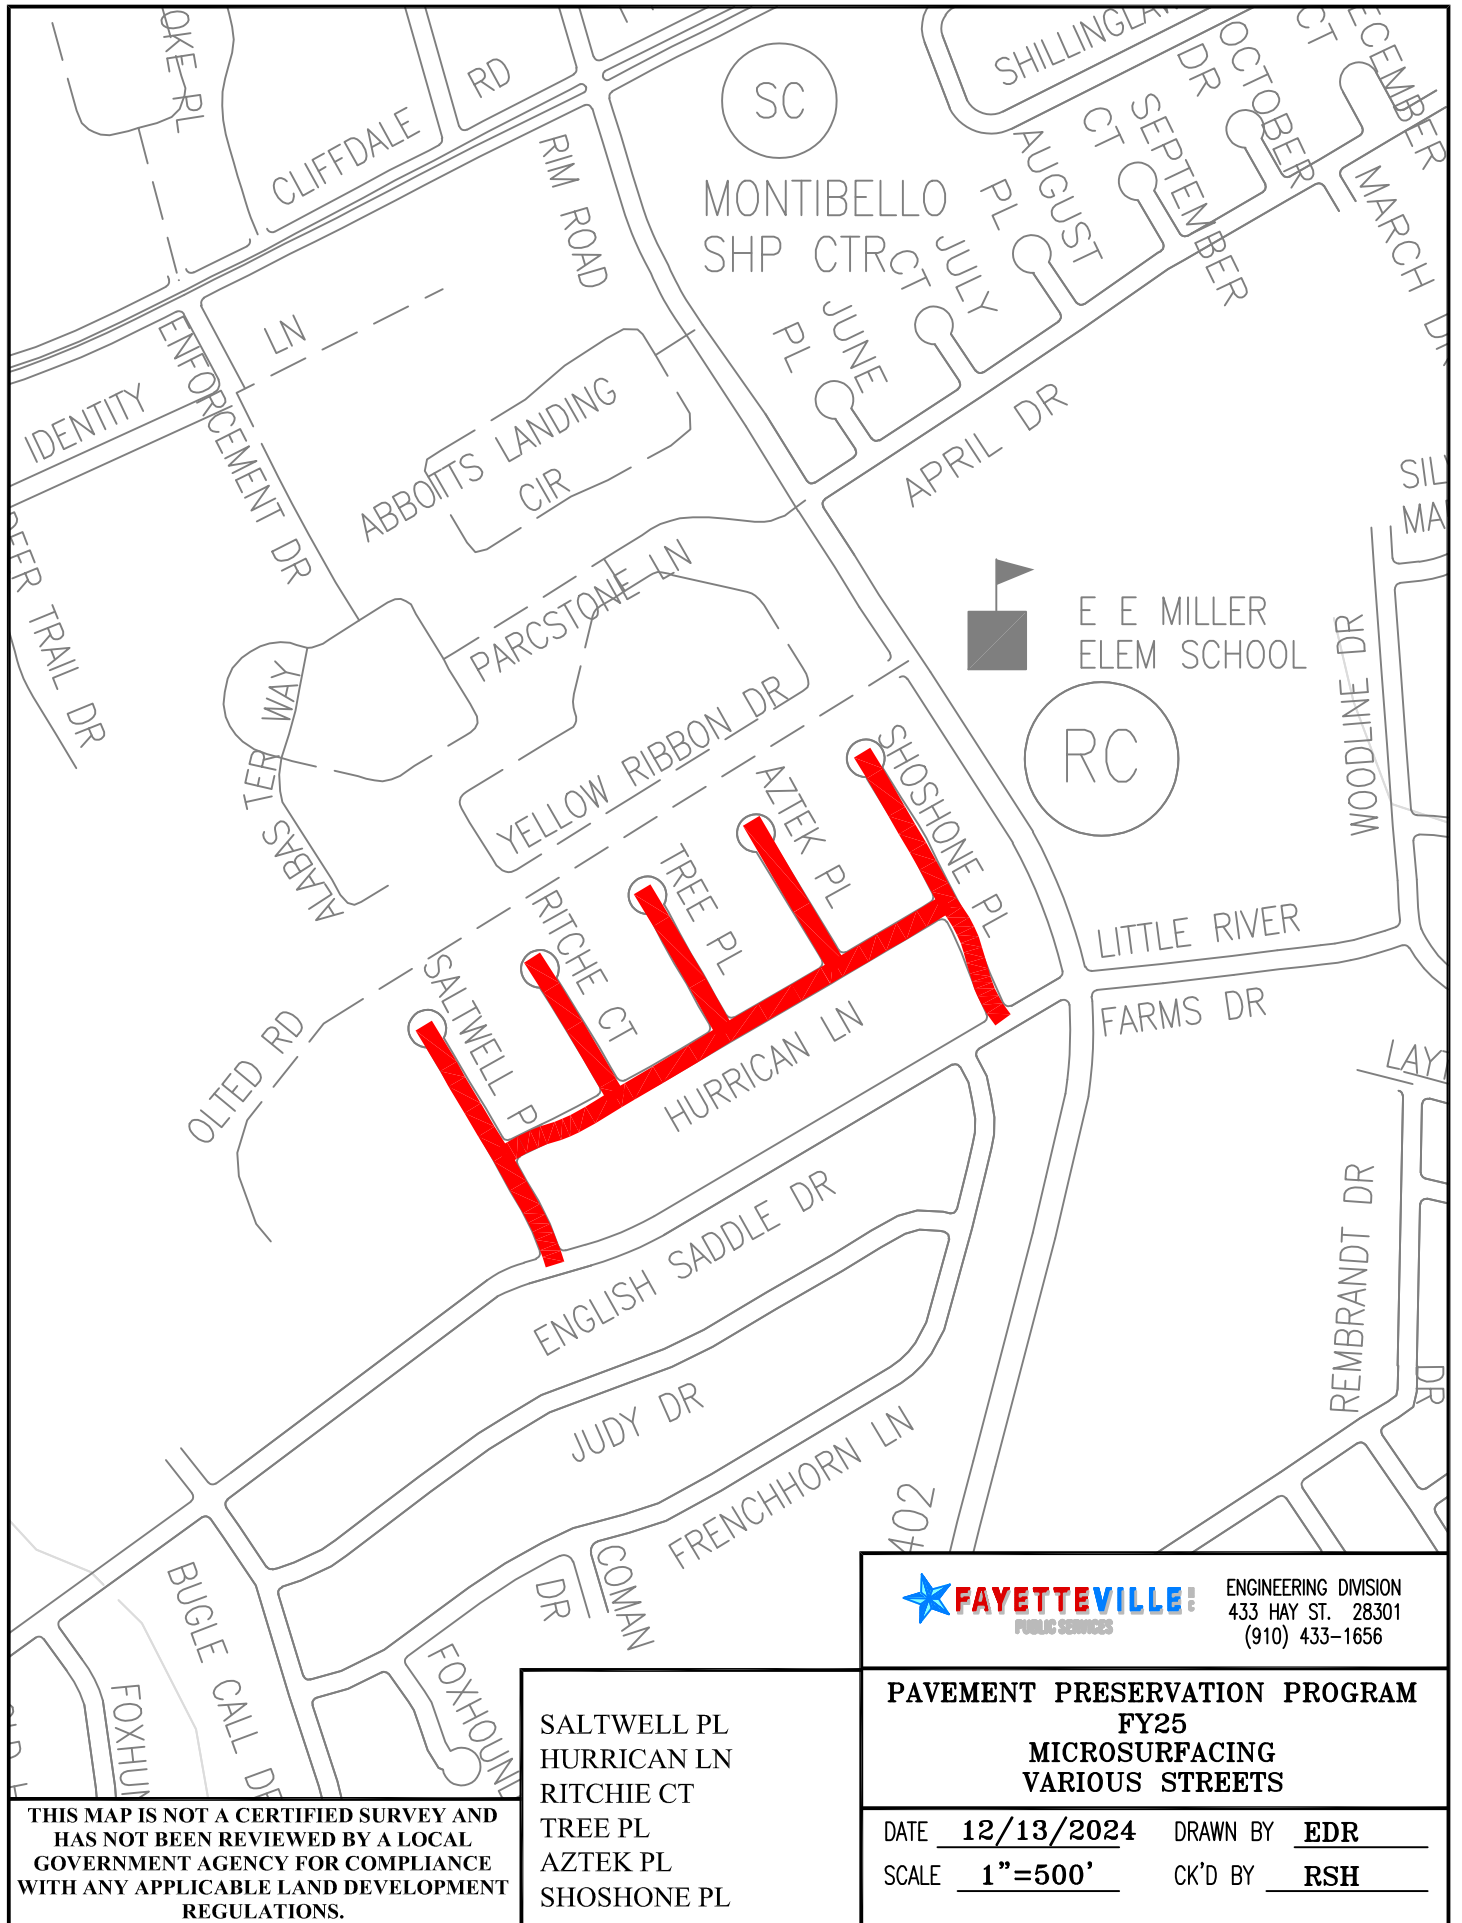


THIS MAP IS NOT A CERTIFIED SURVEY AND HAS NOT BEEN REVIEWED BY A LOCAL GOVERNMENT AGENCY FOR COMPLIANCE WITH ANY APPLICABLE LAND DEVELOPMENT REGULATIONS.

SALTWELL PL
 HURRICAN LN
 RITCHIE CT
 TREE PL
 AZTEK PL
 SHOSHONE PL

FAYETTEVILLE! ENGINEERING DIVISION
PUBLIC SERVICES 433 HAY ST. 28301
 (910) 433-1656

**PAVEMENT PRESERVATION PROGRAM
 FY25
 MICROSURFACING
 VARIOUS STREETS**

DATE 12/13/2024 DRAWN BY EDR
 SCALE 1"=500' CK'D BY RSR

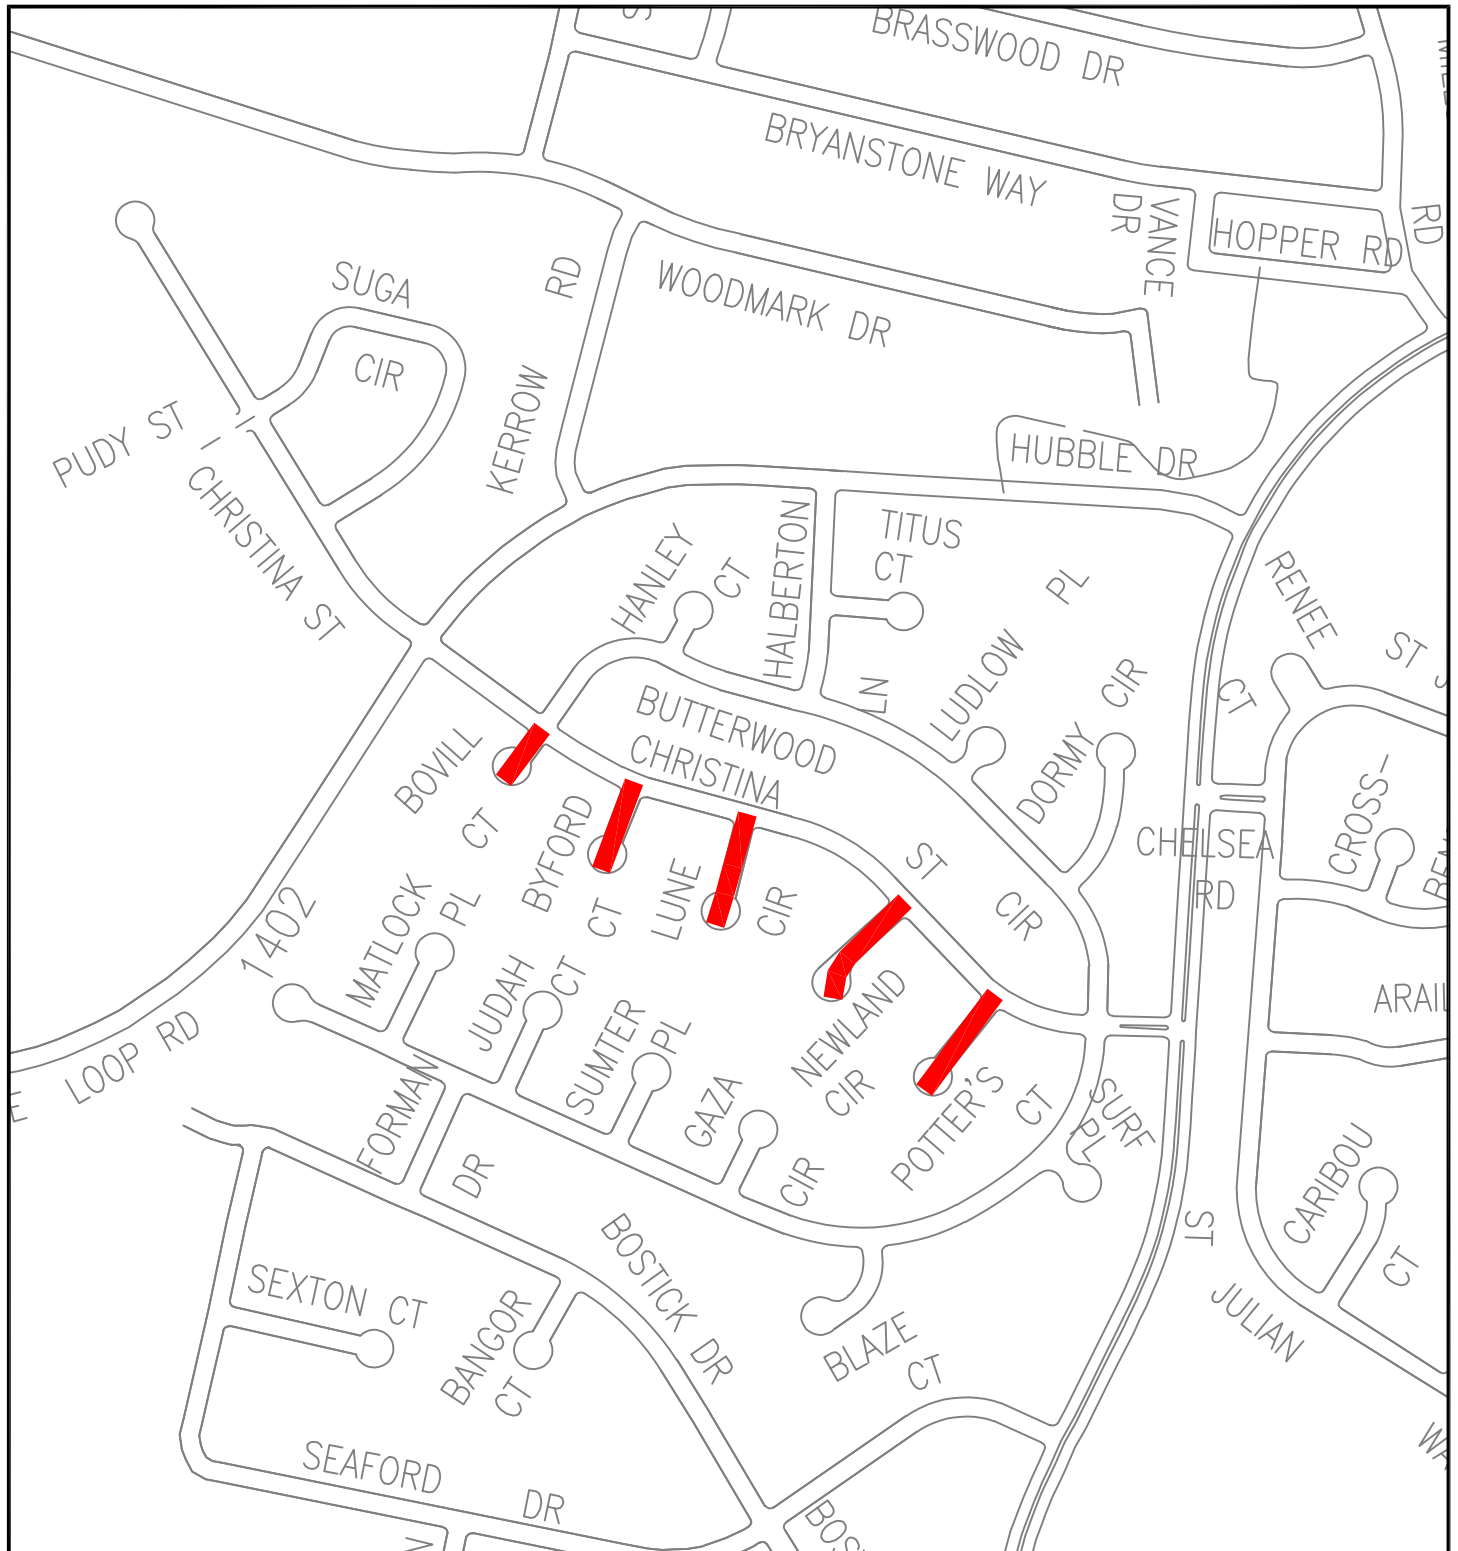


THIS MAP IS NOT A CERTIFIED SURVEY AND HAS NOT BEEN REVIEWED BY A LOCAL GOVERNMENT AGENCY FOR COMPLIANCE WITH ANY APPLICABLE LAND DEVELOPMENT REGULATIONS.

NEWLAND CIR
 BOVILL CT
 BYFORD CT
 LUNE CIR
 POTTERS CT

 **FAYETTEVILLE!** ENGINEERING DIVISION
 433 HAY ST. 28301
 (910) 433-1656

PAVEMENT PRESERVATION PROGRAM
FY25
MICROSURFACING
VARIOUS STREETS

DATE 12/13/2024 DRAWN BY EDR
 SCALE 1"=500' CK'D BY RSR

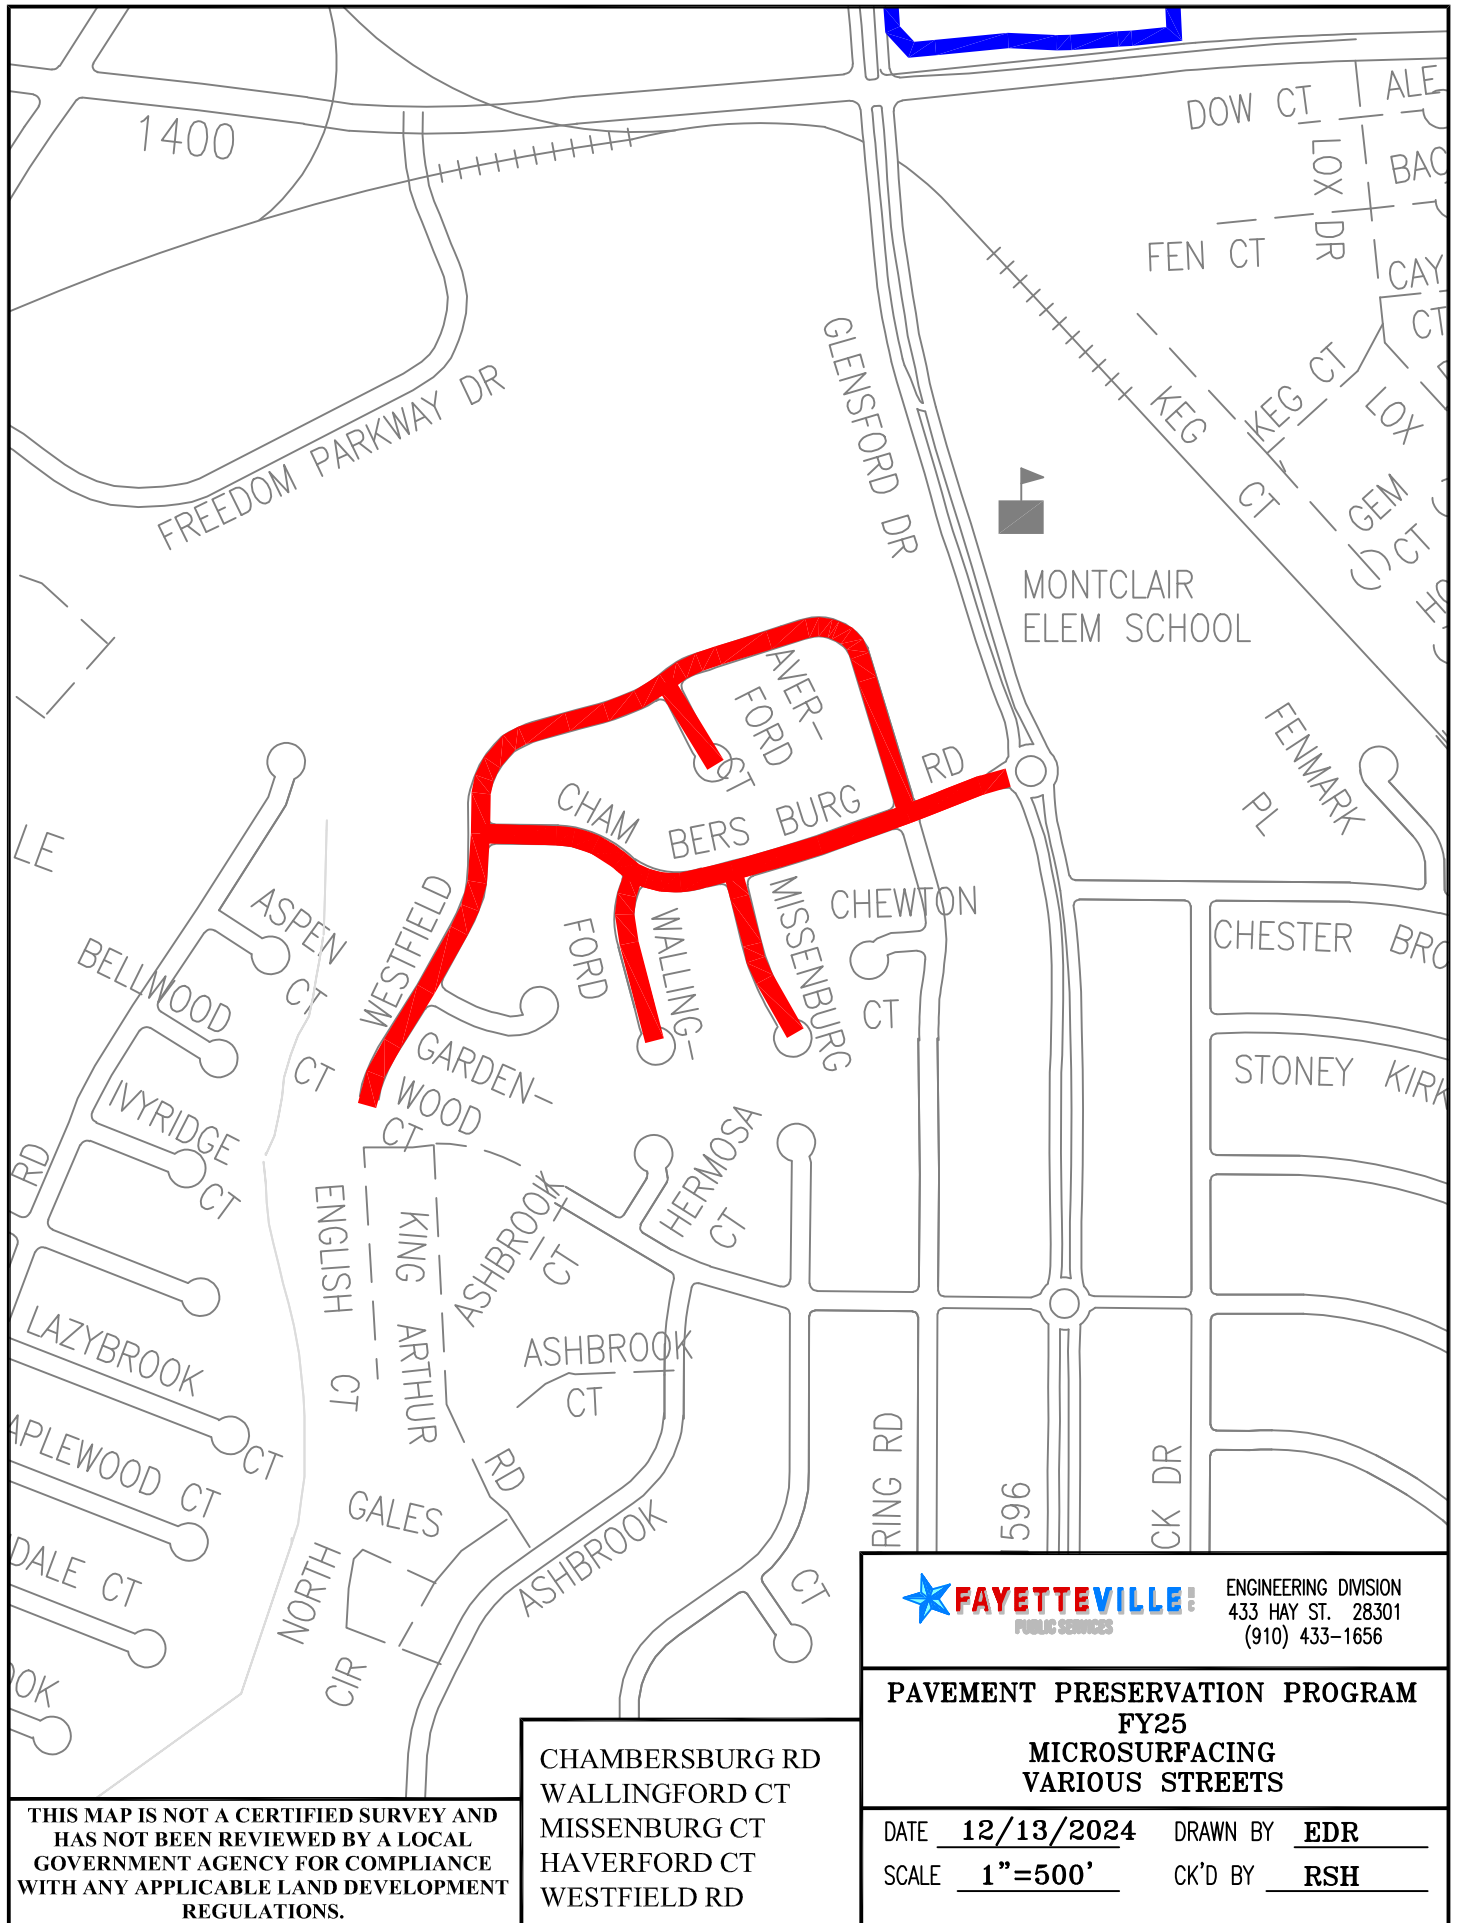

THIS MAP IS NOT A CERTIFIED SURVEY AND HAS NOT BEEN REVIEWED BY A LOCAL GOVERNMENT AGENCY FOR COMPLIANCE WITH ANY APPLICABLE LAND DEVELOPMENT REGULATIONS.

CHAMBERSBURG RD
 WALLINGFORD CT
 MISSEMBURG CT
 HAVERFORD CT
 WESTFIELD RD

FAYETTEVILLE! ENGINEERING DIVISION
PUBLIC SERVICES 433 HAY ST. 28301
 (910) 433-1656

PAVEMENT PRESERVATION PROGRAM
FY25
MICROSURFACING
VARIOUS STREETS

DATE 12/13/2024 DRAWN BY EDR
 SCALE 1"=500' CK'D BY RSR