


Resurface Various Streets 2026 GO Bond

APPENDIX B Street List & Maps



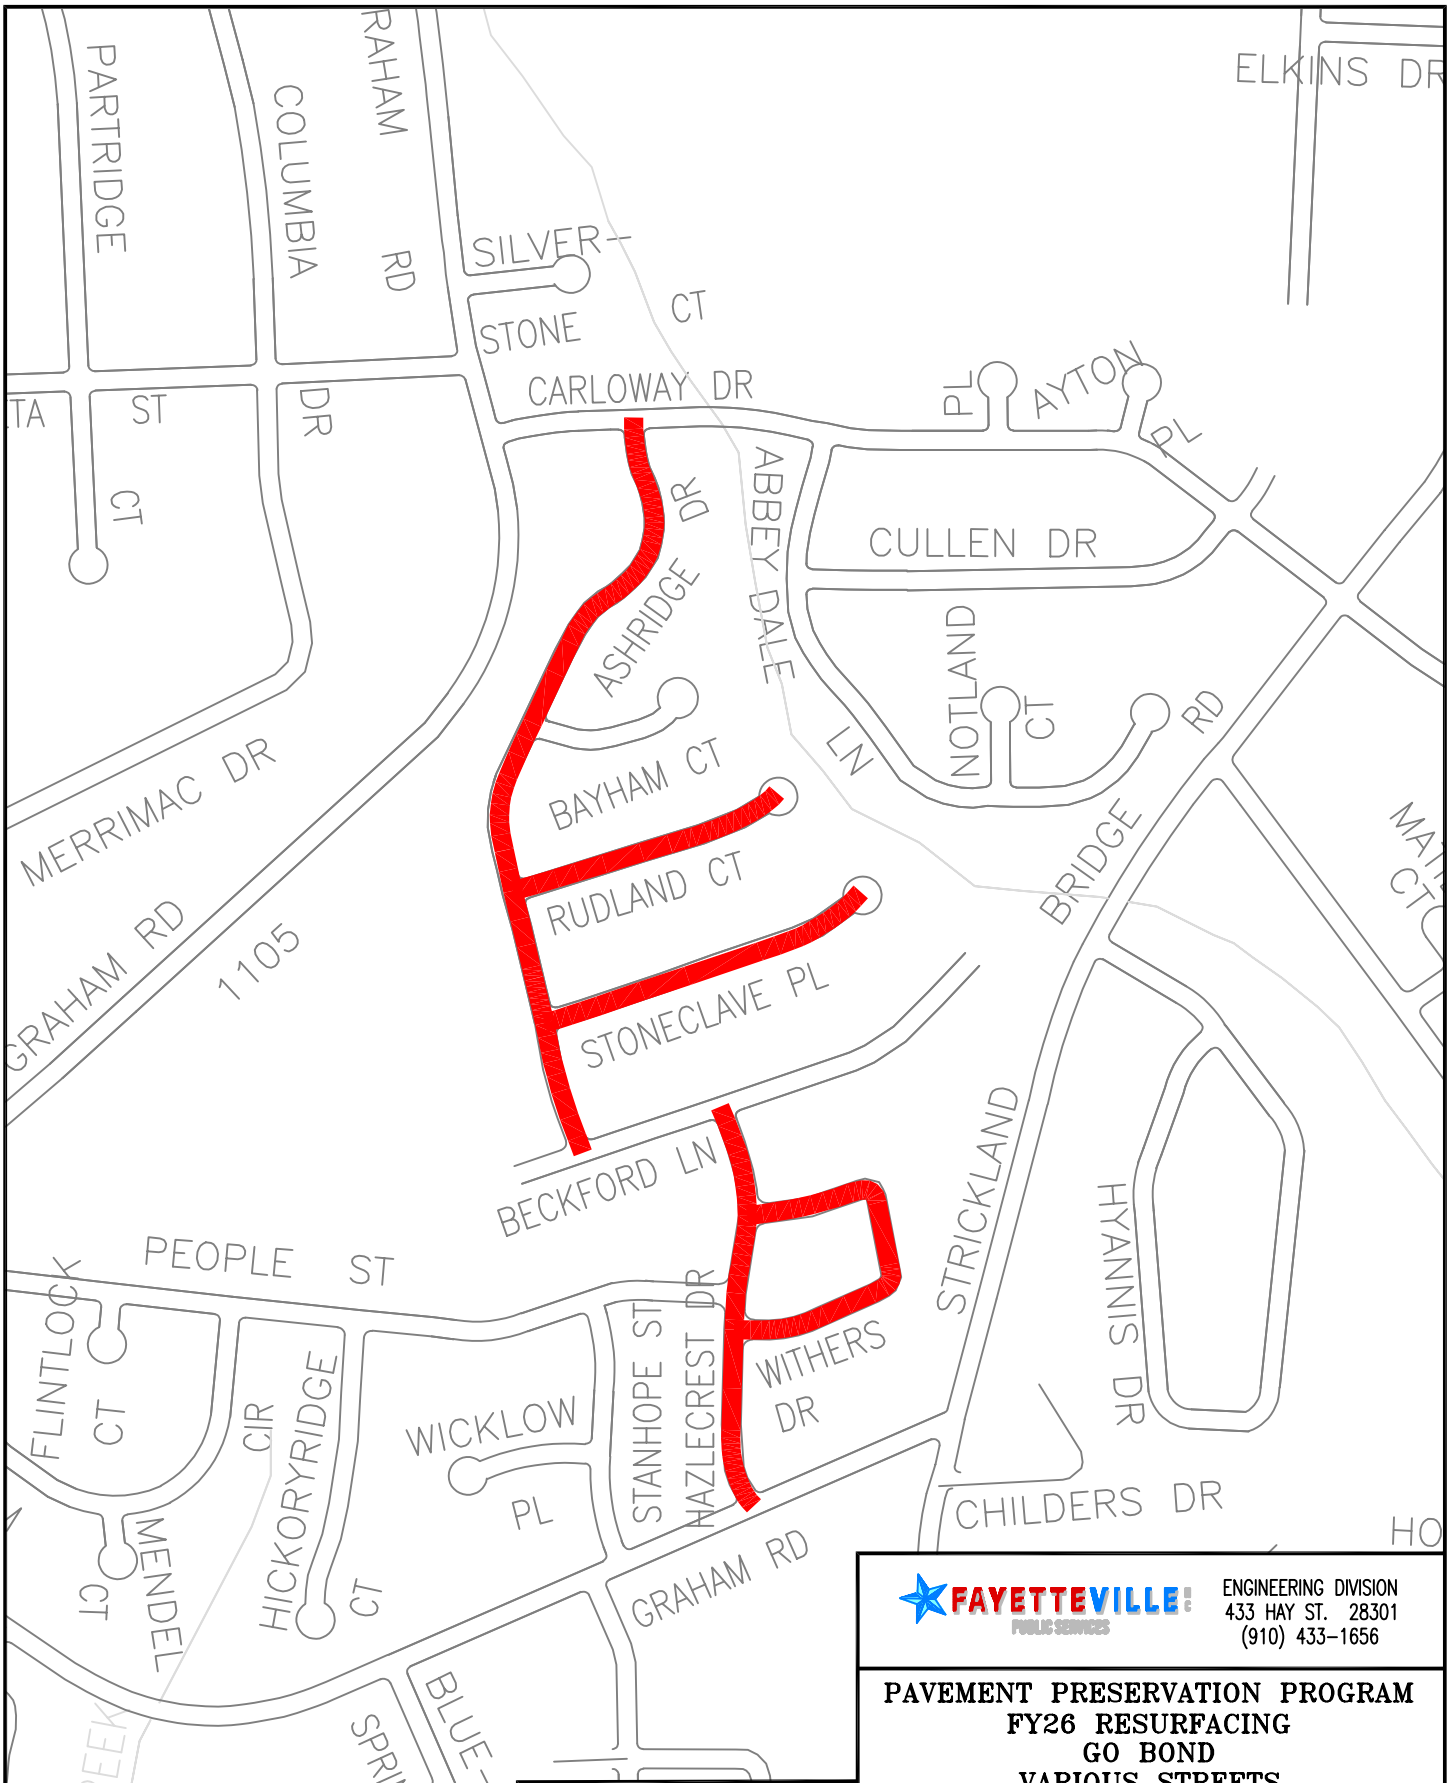


ENGINEERING DIVISION
433 HAY ST. 28301
(910) 433-1656

**PAVEMENT PRESERVATION PROGRAM
FY26 RESURFACING
GO BOND
VARIOUS STREETS**

DATE 2/20/2025 DRAWN BY EDR
SCALE 1"=500' CK'D BY RSH

THIS MAP IS NOT A CERTIFIED SURVEY AND
HAS NOT BEEN REVIEWED BY A LOCAL
GOVERNMENT AGENCY FOR COMPLIANCE
WITH ANY APPLICABLE LAND DEVELOPMENT
REGULATIONS.

ASHRIDGE DR
RUDLAND CT
STONECLAVE PL
HAZLECREST DR
WITHERS DR

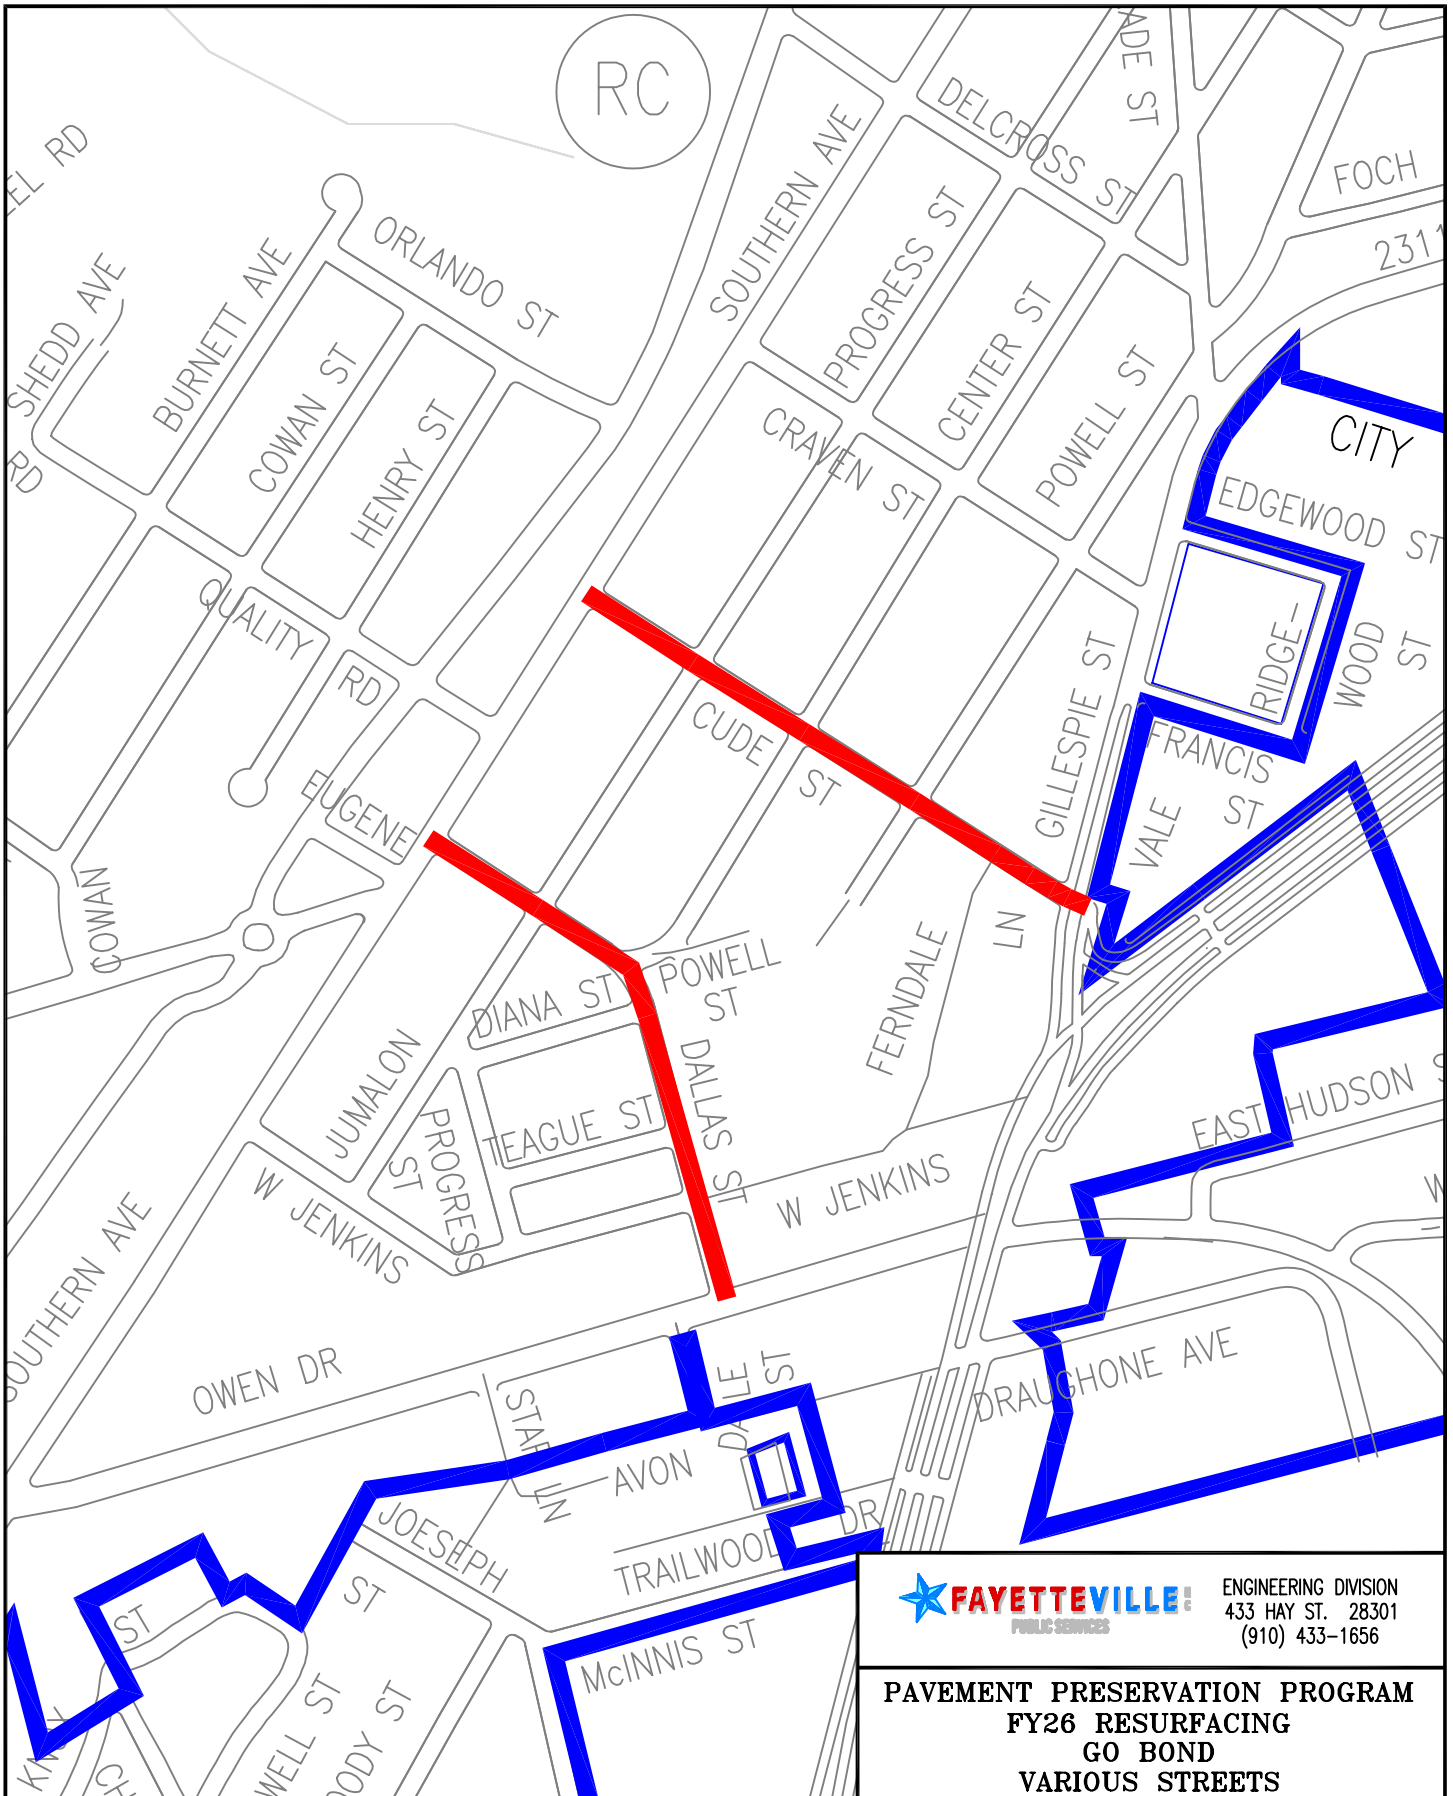


ENGINEERING DIVISION
433 HAY ST. 28301
(910) 433-1656

**PAVEMENT PRESERVATION PROGRAM
FY26 RESURFACING
GO BOND
VARIOUS STREETS**

DATE 2/20/2025 DRAWN BY EDR
SCALE 1"=500' CK'D BY RSH

THIS MAP IS NOT A CERTIFIED SURVEY AND
HAS NOT BEEN REVIEWED BY A LOCAL
GOVERNMENT AGENCY FOR COMPLIANCE
WITH ANY APPLICABLE LAND DEVELOPMENT
REGULATIONS.

CUDE ST
DALLAS ST

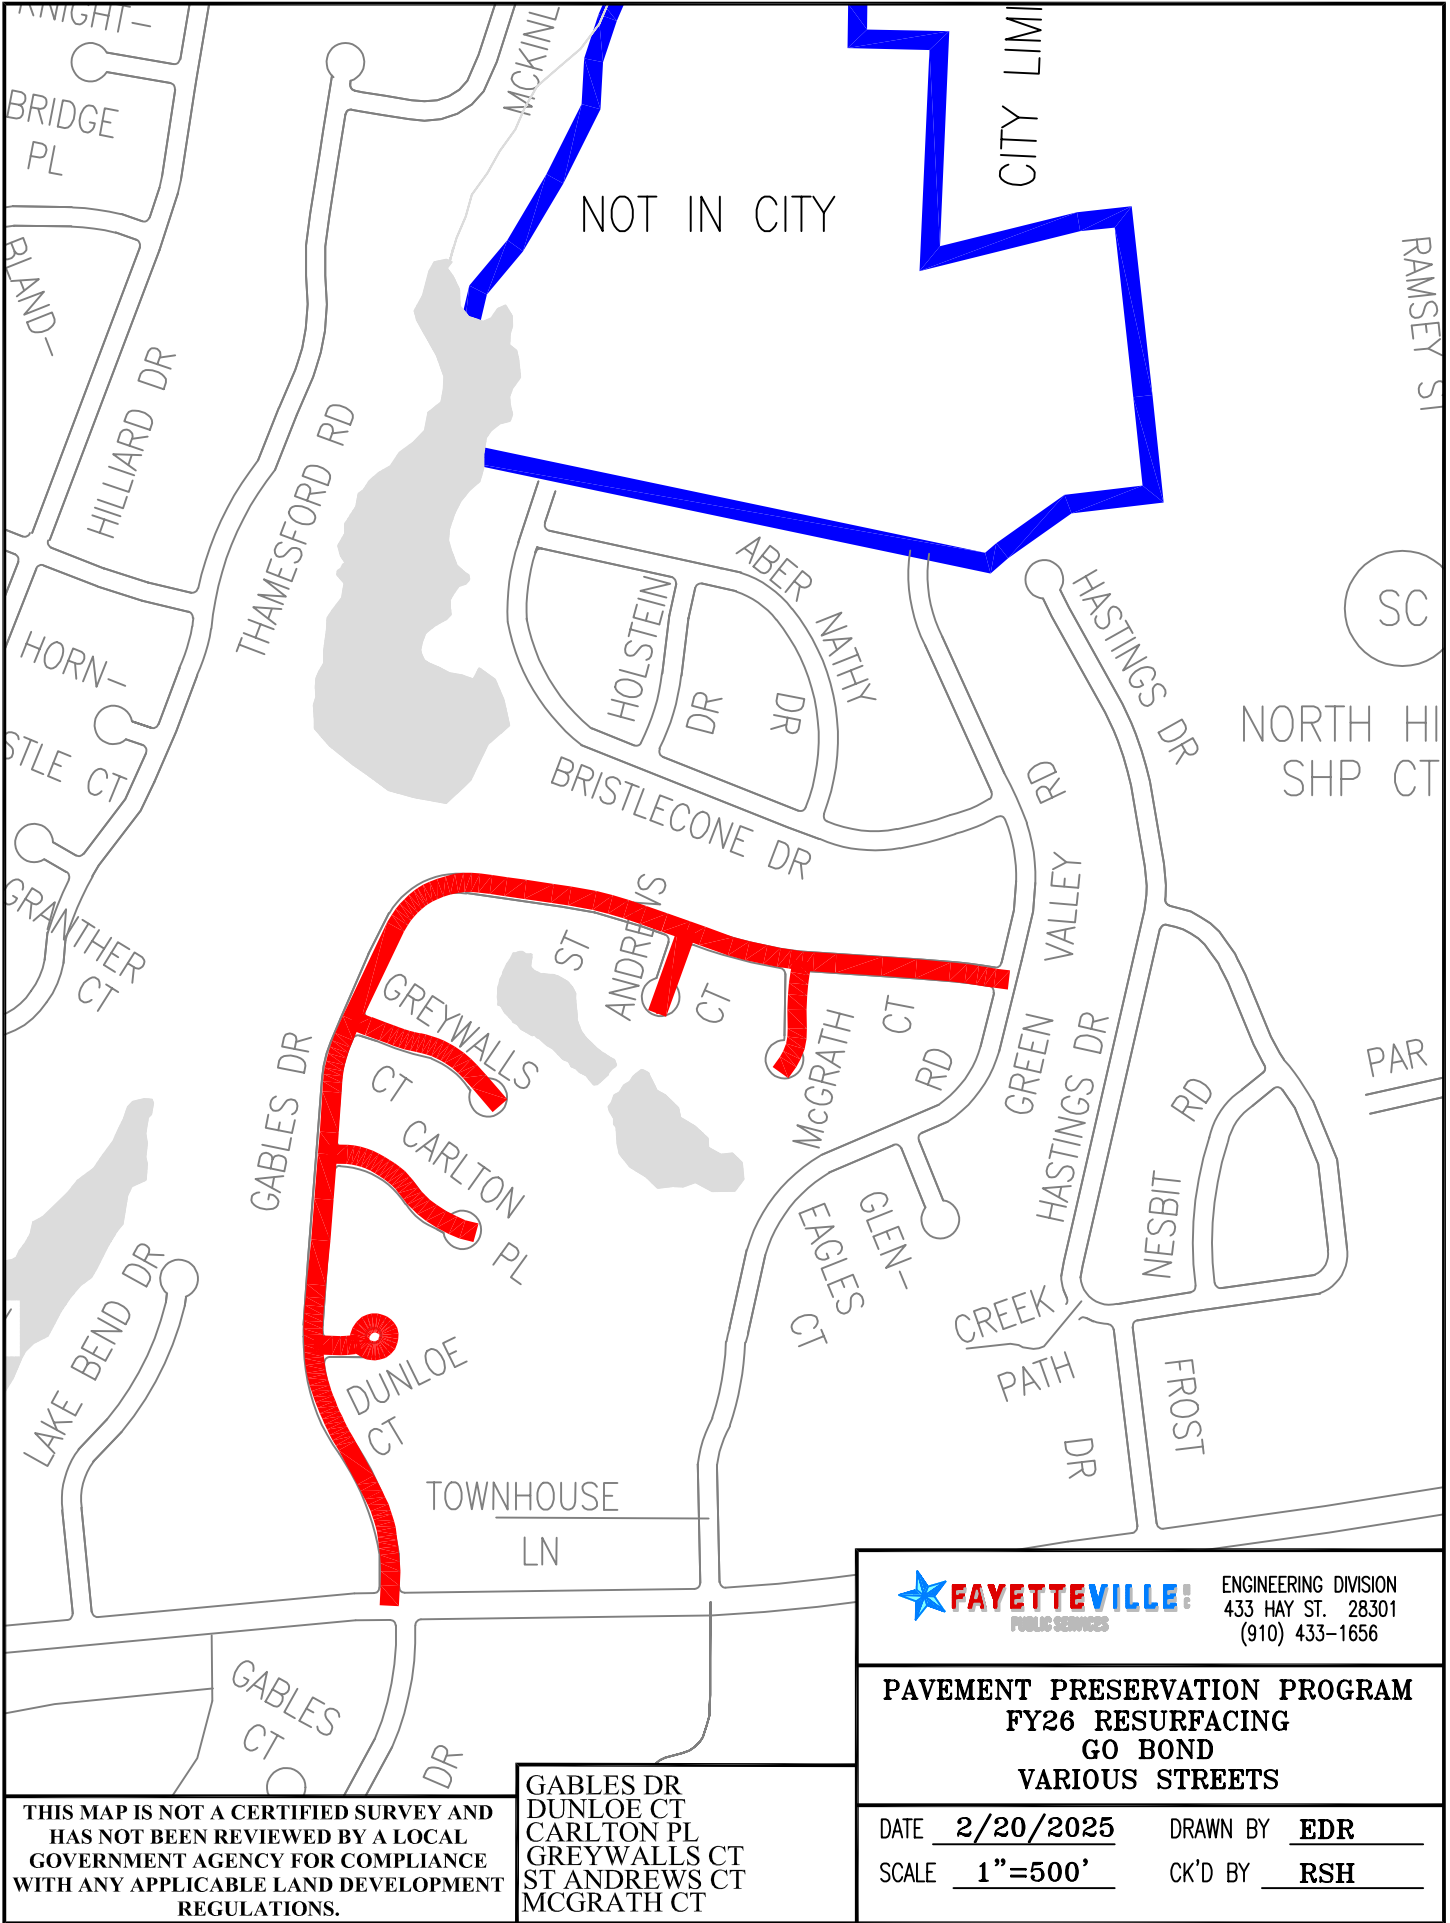

THIS MAP IS NOT A CERTIFIED SURVEY AND
HAS NOT BEEN REVIEWED BY A LOCAL
GOVERNMENT AGENCY FOR COMPLIANCE
WITH ANY APPLICABLE LAND DEVELOPMENT
REGULATIONS.

GABLES DR
DUNLOE CT
CARLTON PL
GREYWALLS CT
ST ANDREWS CT
MCGRATH CT



ENGINEERING DIVISION
433 HAY ST. 28301
(910) 433-1656


**PAVEMENT PRESERVATION PROGRAM
FY26 RESURFACING
GO BOND
VARIOUS STREETS**

DATE 2/20/2025

DRAWN BY EDR

SCALE 1"=500'

CK'D BY RSH

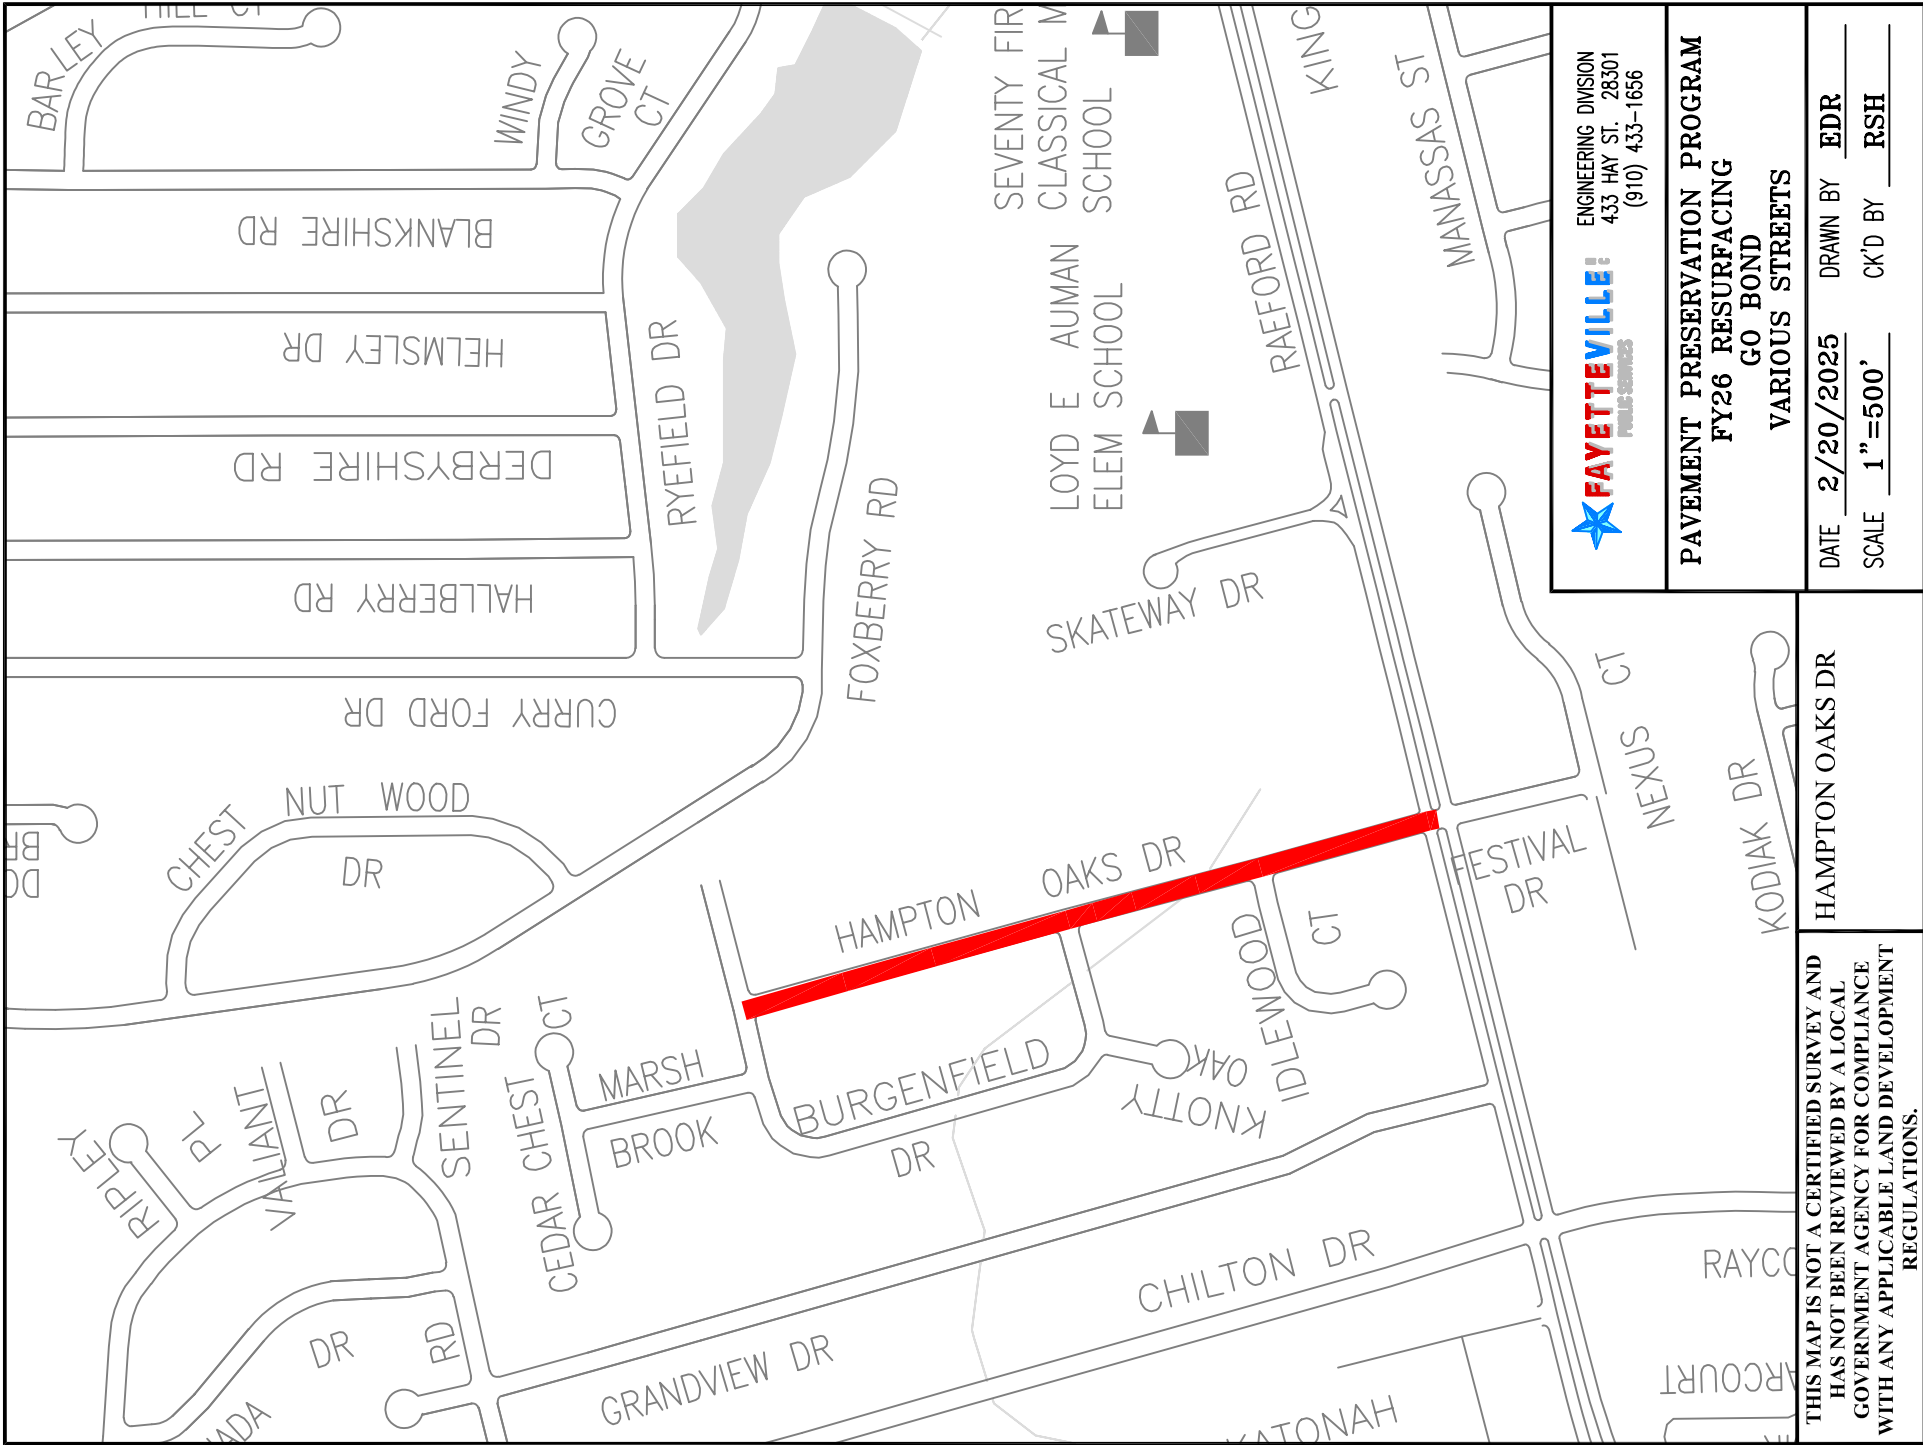


ENGINEERING DIVISION
433 HAY ST. 28301
(910) 433-1656

PAVEMENT PRESERVATION PROGRAM
FY26 RESURFACING
GO BOND
VARIOUS STREETS

THIS MAP IS NOT A CERTIFIED SURVEY AND
HAS NOT BEEN REVIEWED BY A LOCAL
GOVERNMENT AGENCY FOR COMPLIANCE
WITH ANY APPLICABLE LAND DEVELOPMENT
REGULATIONS.

HAMPTON OAKS DR

DATE 2/20/2025 DRAWN BY EDR
SCALE 1"=500' CK'D BY RSH

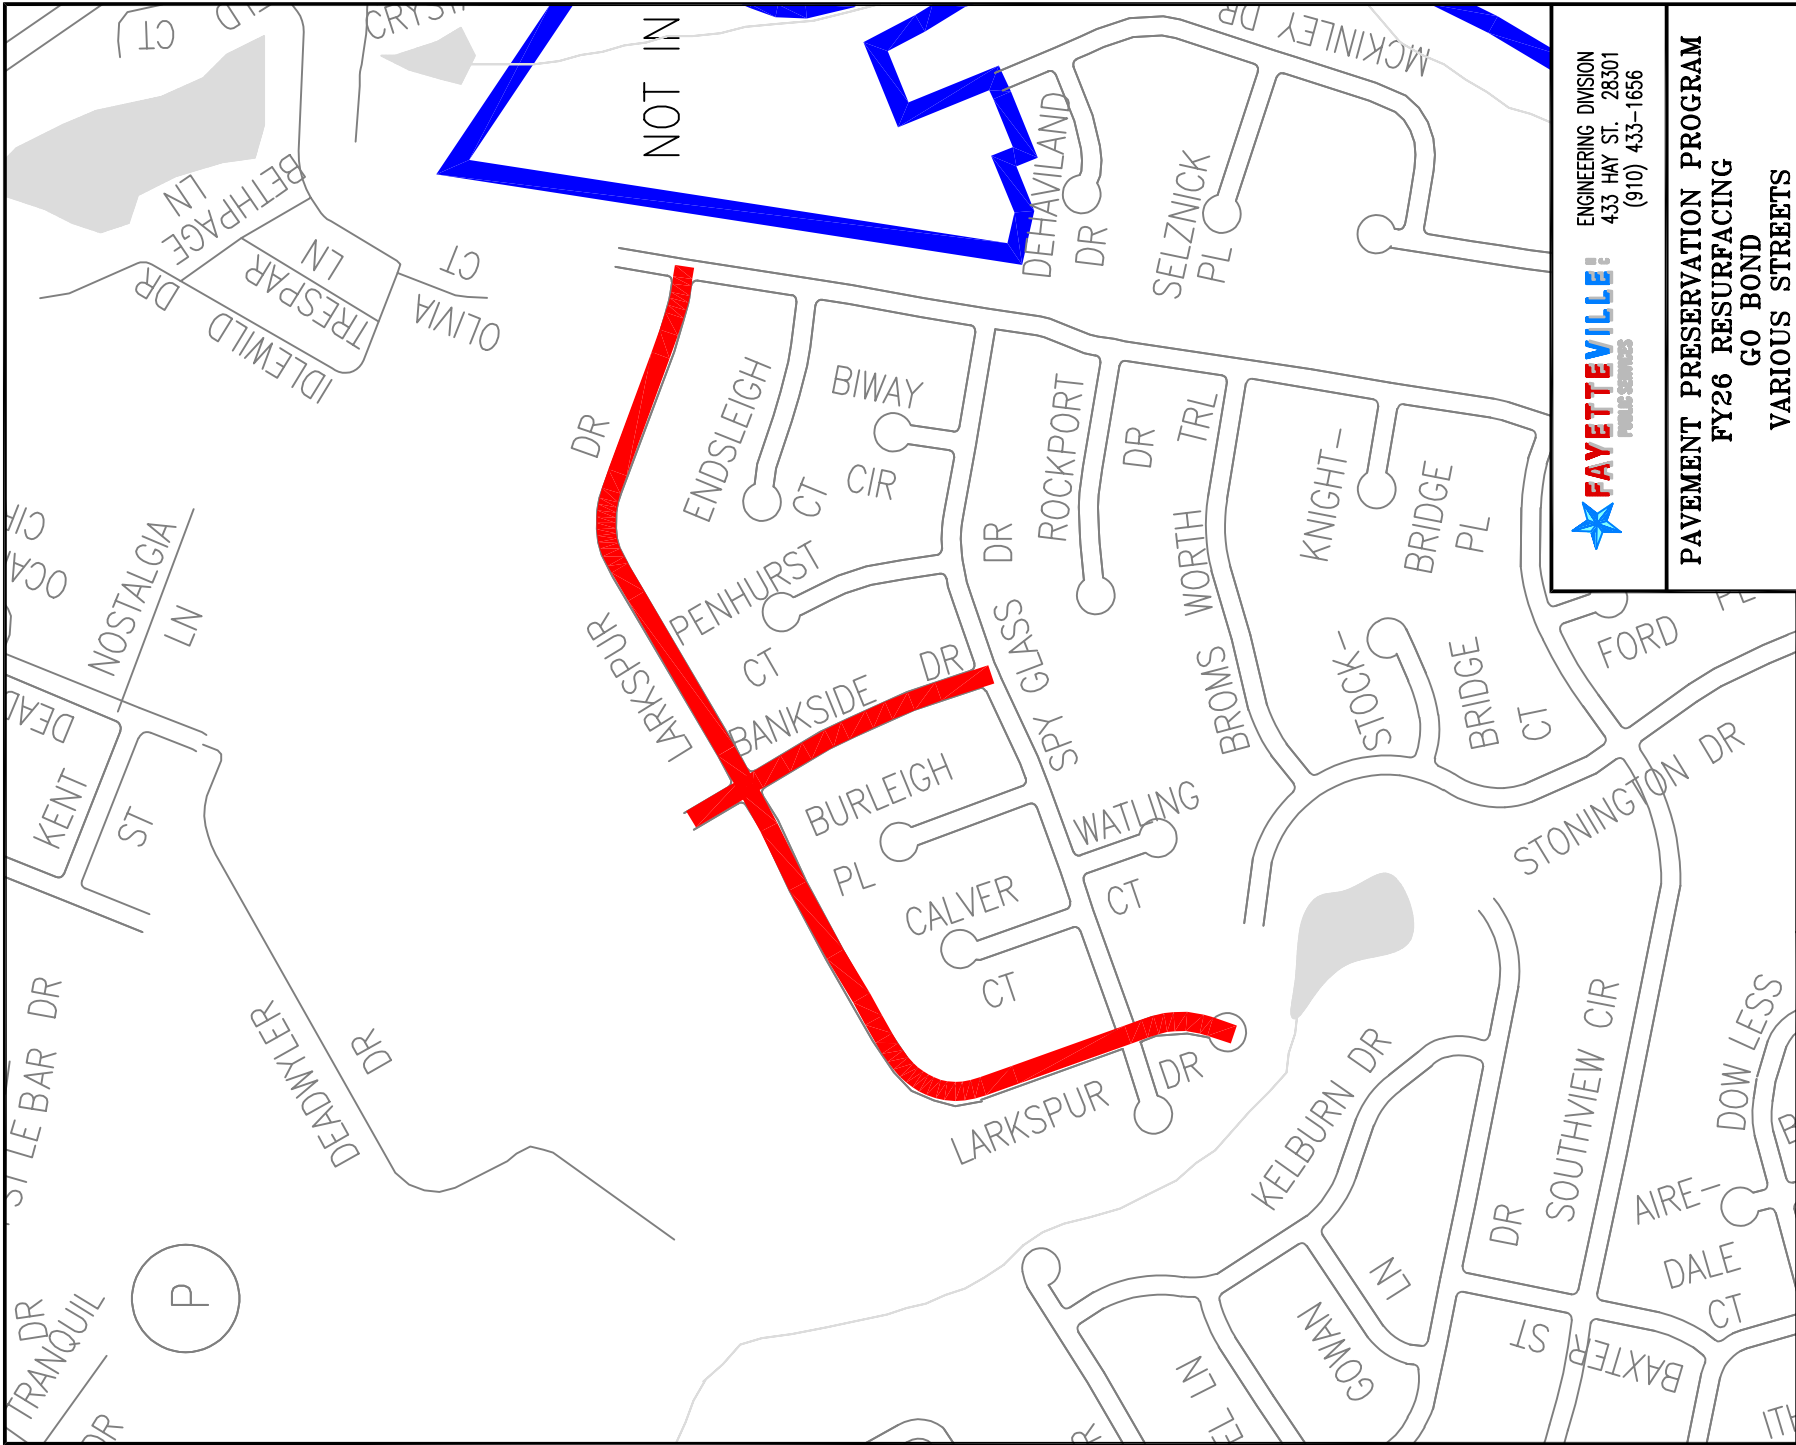


ENGINEERING DIVISION
433 HAY ST. 28301
(910) 433-1656

PAVEMENT PRESERVATION PROGRAM
FY26 RESURFACING
GO BOND
VARIOUS STREETS

THIS MAP IS NOT A CERTIFIED SURVEY AND
HAS NOT BEEN REVIEWED BY A LOCAL
GOVERNMENT AGENCY FOR COMPLIANCE
WITH ANY APPLICABLE LAND DEVELOPMENT
REGULATIONS.

LARKSPUR DR
BANKSIDE DR

DATE 2/20/2025 DRAWN BY EDR
SCALE 1"=500' CK'D BY RSH

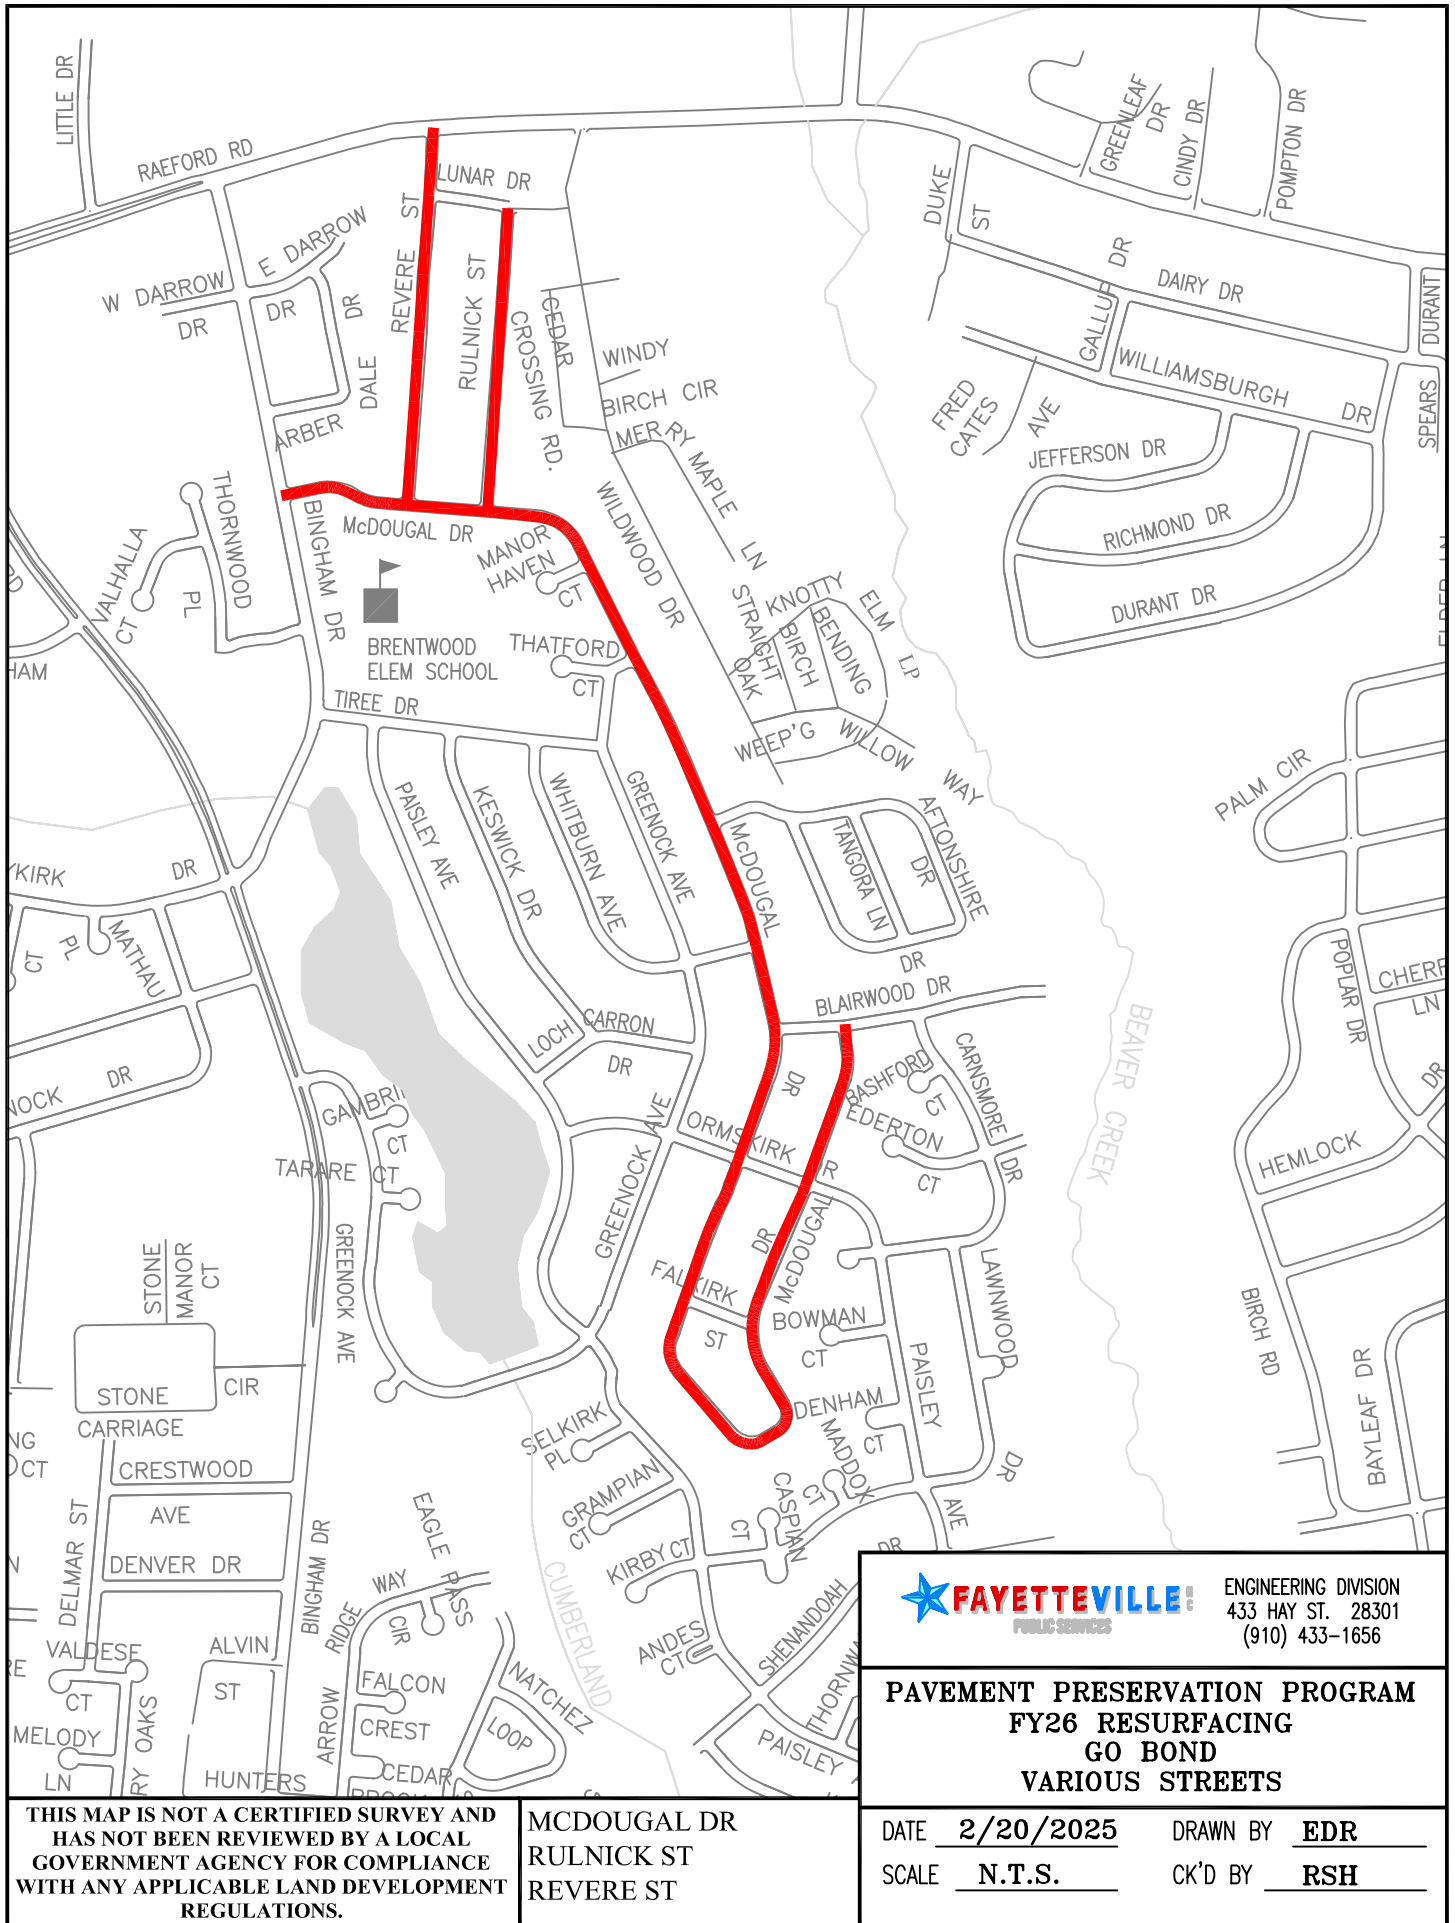


ENGINEERING DIVISION
433 HAY ST. 28301
(910) 433-1656

**PAVEMENT PRESERVATION PROGRAM
FY26 RESURFACING
GO BOND
VARIOUS STREETS**

DATE 2/20/2025 DRAWN BY EDR
SCALE N.T.S. CK'D BY RSH

THIS MAP IS NOT A CERTIFIED SURVEY AND
HAS NOT BEEN REVIEWED BY A LOCAL
GOVERNMENT AGENCY FOR COMPLIANCE
WITH ANY APPLICABLE LAND DEVELOPMENT
REGULATIONS.

MCDUGAL DR
RULNICK ST
REVERE ST

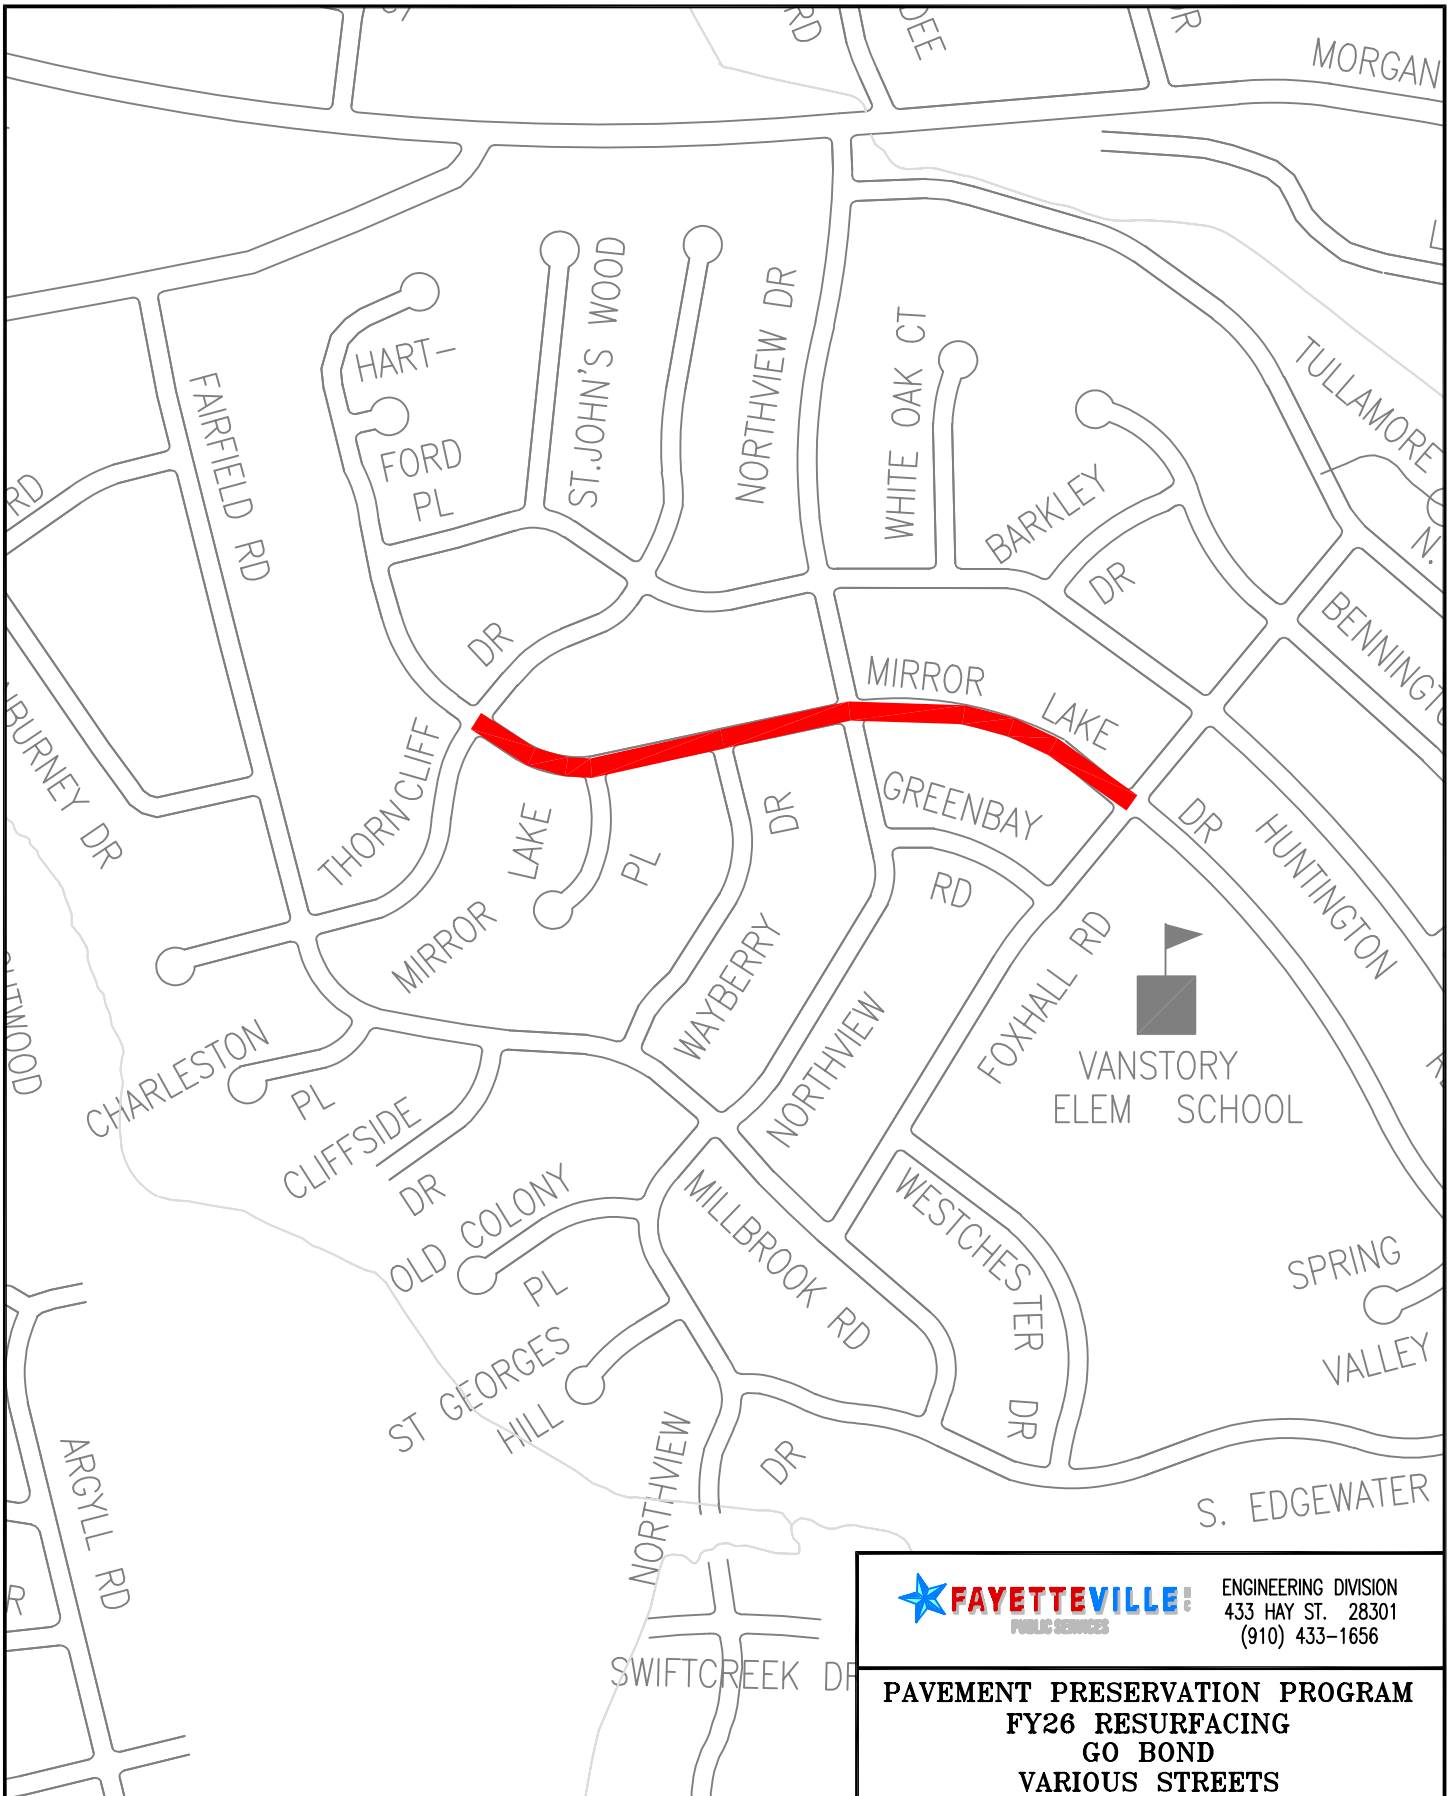

ENGINEERING DIVISION
433 HAY ST. 28301
(910) 433-1656

**PAVEMENT PRESERVATION PROGRAM
FY26 RESURFACING
GO BOND
VARIOUS STREETS**

THIS MAP IS NOT A CERTIFIED SURVEY AND
HAS NOT BEEN REVIEWED BY A LOCAL
GOVERNMENT AGENCY FOR COMPLIANCE
WITH ANY APPLICABLE LAND DEVELOPMENT
REGULATIONS.


MIRROR LAKE DR

DATE 2/20/2025

DRAWN BY EDR

SCALE 1"=500'

CK'D BY RSH

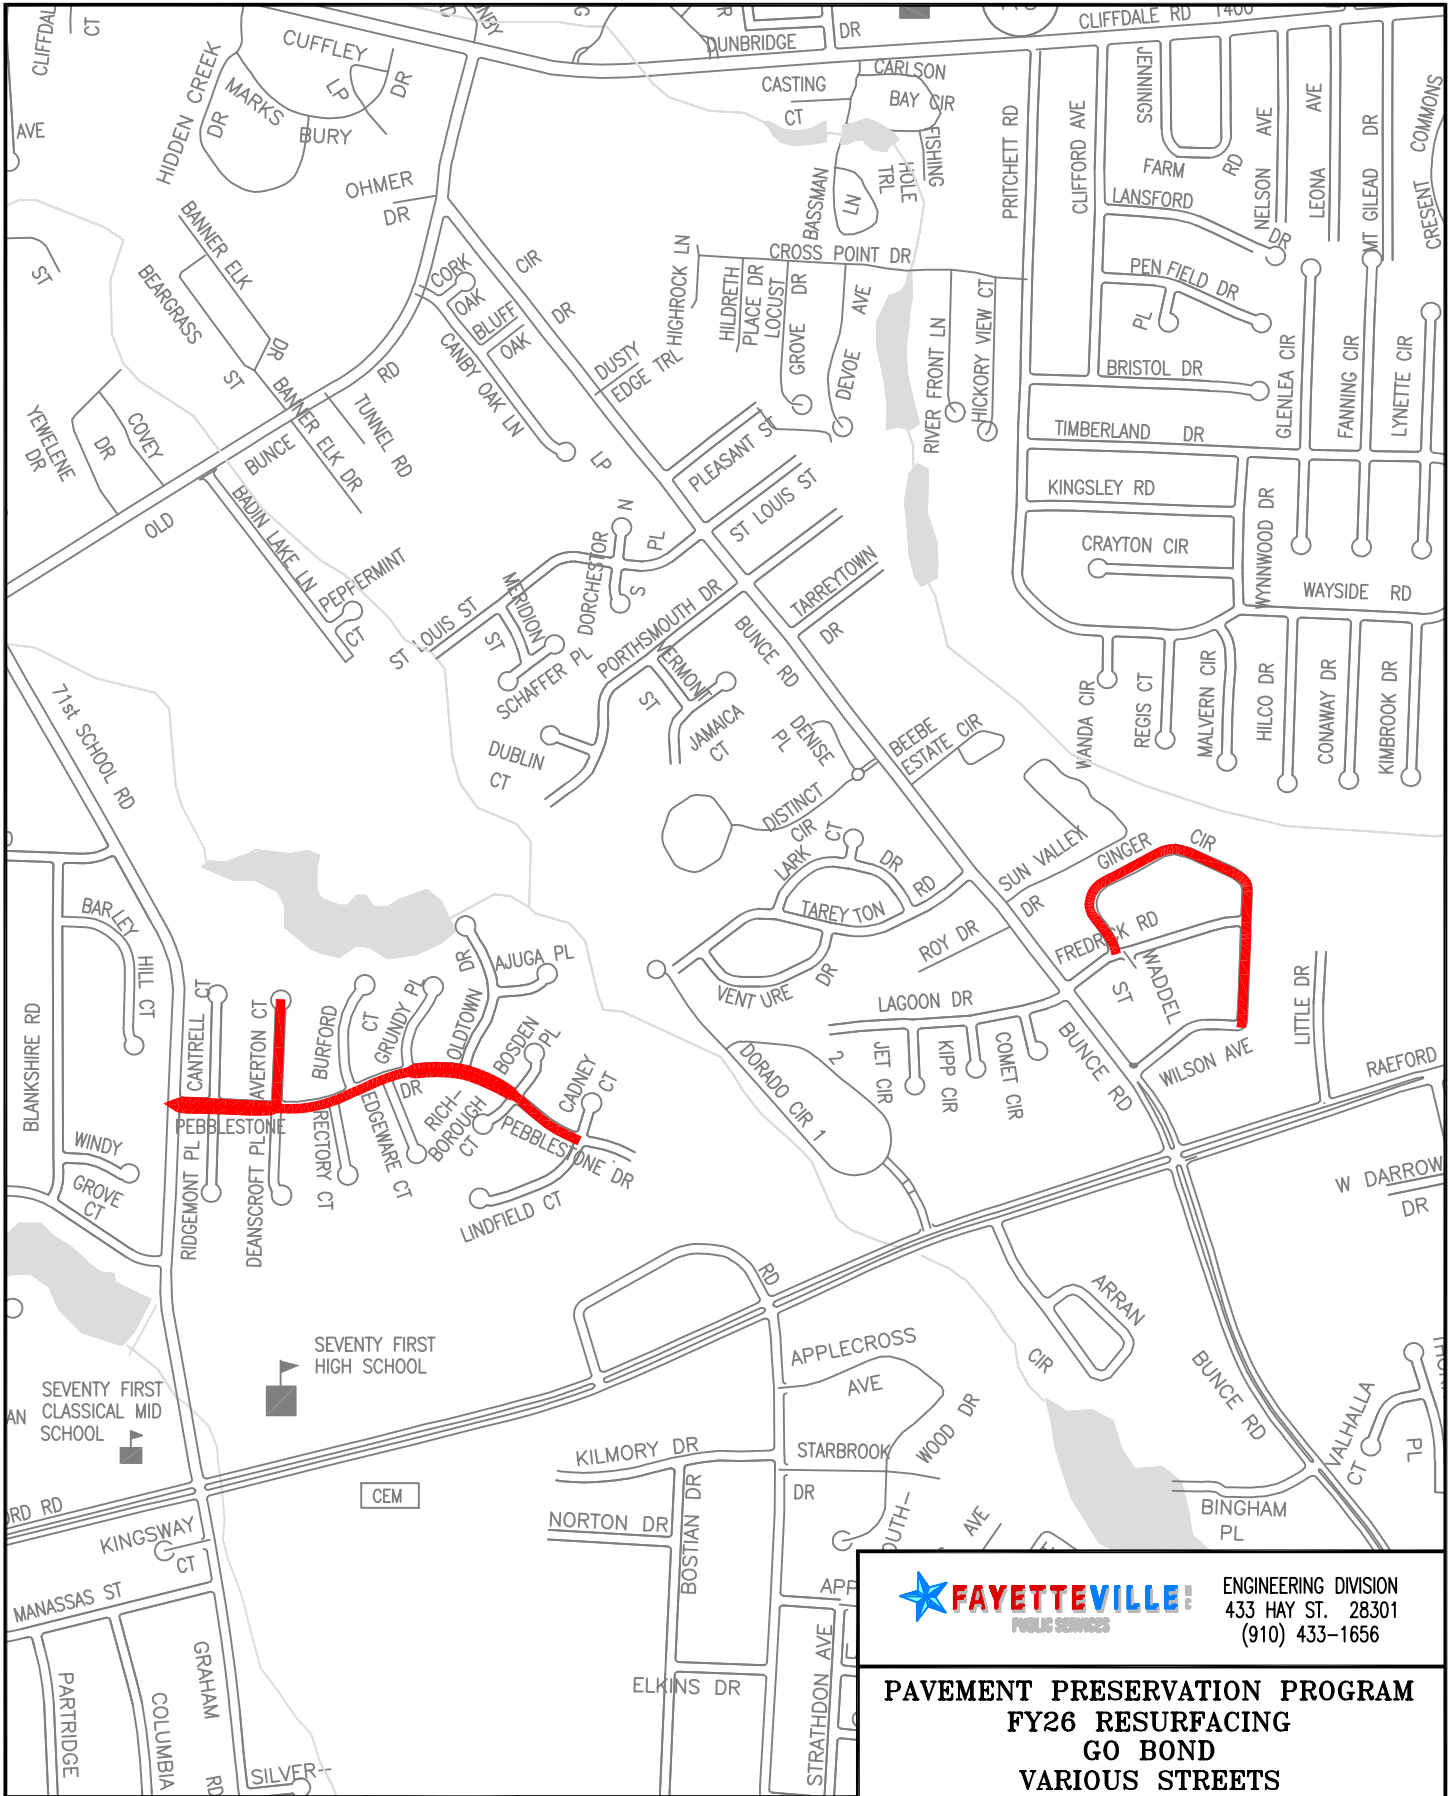


ENGINEERING DIVISION
433 HAY ST. 28301
(910) 433-1656

**PAVEMENT PRESERVATION PROGRAM
FY26 RESURFACING
GO BOND
VARIOUS STREETS**

DATE 2/20/2025 DRAWN BY EDR
SCALE 1"=1000' CK'D BY RSH

THIS MAP IS NOT A CERTIFIED SURVEY AND
HAS NOT BEEN REVIEWED BY A LOCAL
GOVERNMENT AGENCY FOR COMPLIANCE
WITH ANY APPLICABLE LAND DEVELOPMENT
REGULATIONS.

PEBBLESTONE DR
AVERTON CT
GINGER CIR

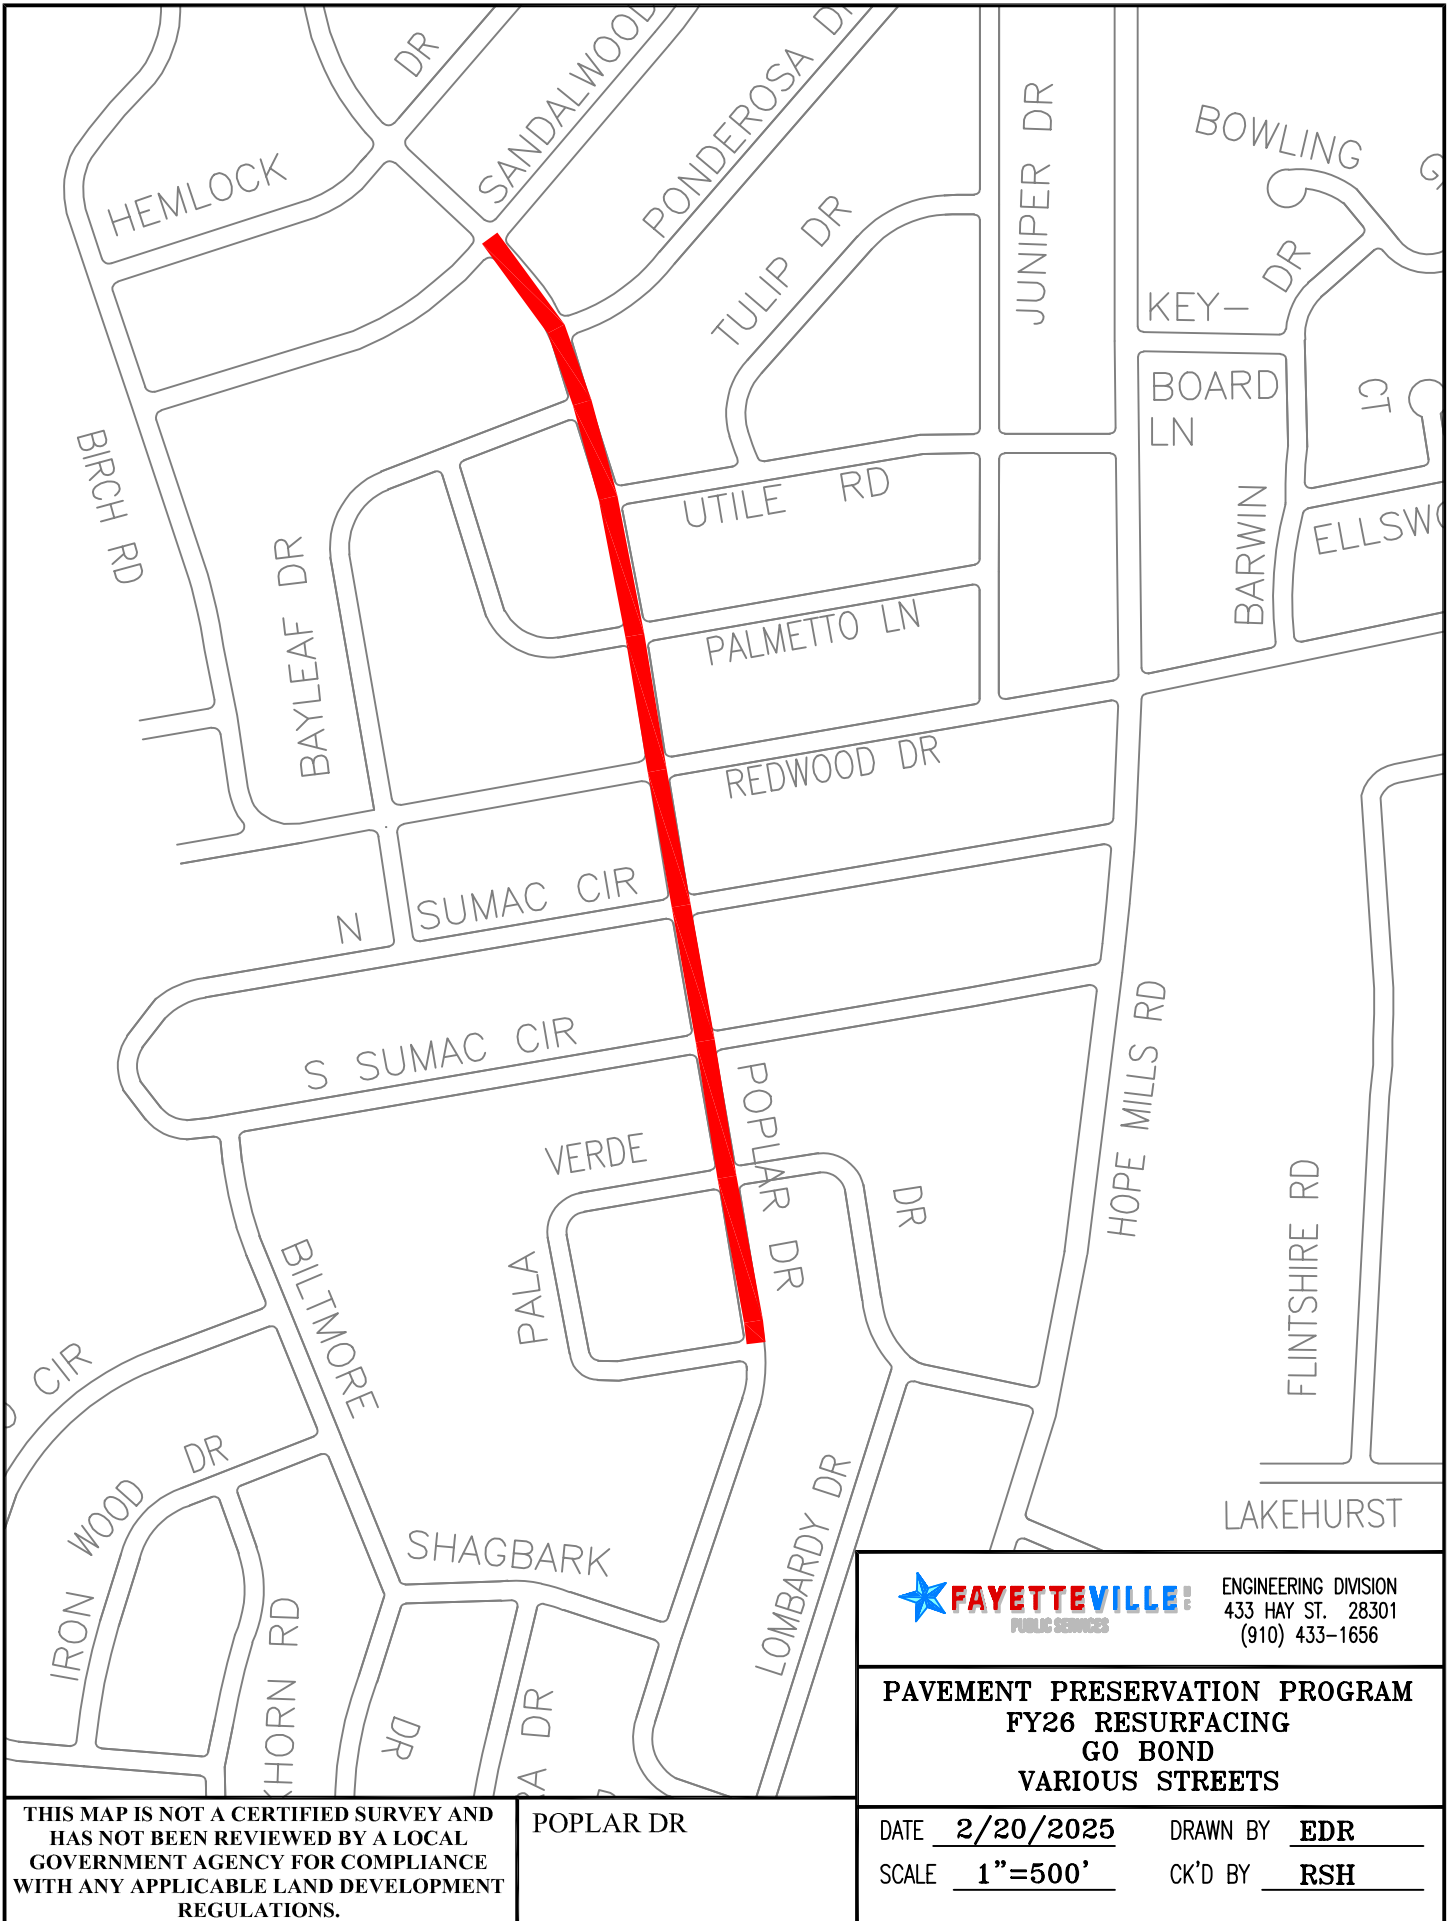

 **FAYETTEVILLE**
PUBLIC SERVICES


ENGINEERING DIVISION
433 HAY ST. 28301
(910) 433-1656

**PAVEMENT PRESERVATION PROGRAM
FY26 RESURFACING
GO BOND
VARIOUS STREETS**

THIS MAP IS NOT A CERTIFIED SURVEY AND
HAS NOT BEEN REVIEWED BY A LOCAL
GOVERNMENT AGENCY FOR COMPLIANCE
WITH ANY APPLICABLE LAND DEVELOPMENT
REGULATIONS.

POPLAR DR

DATE 2/20/2025 DRAWN BY EDR
SCALE 1"=500' CK'D BY RSH

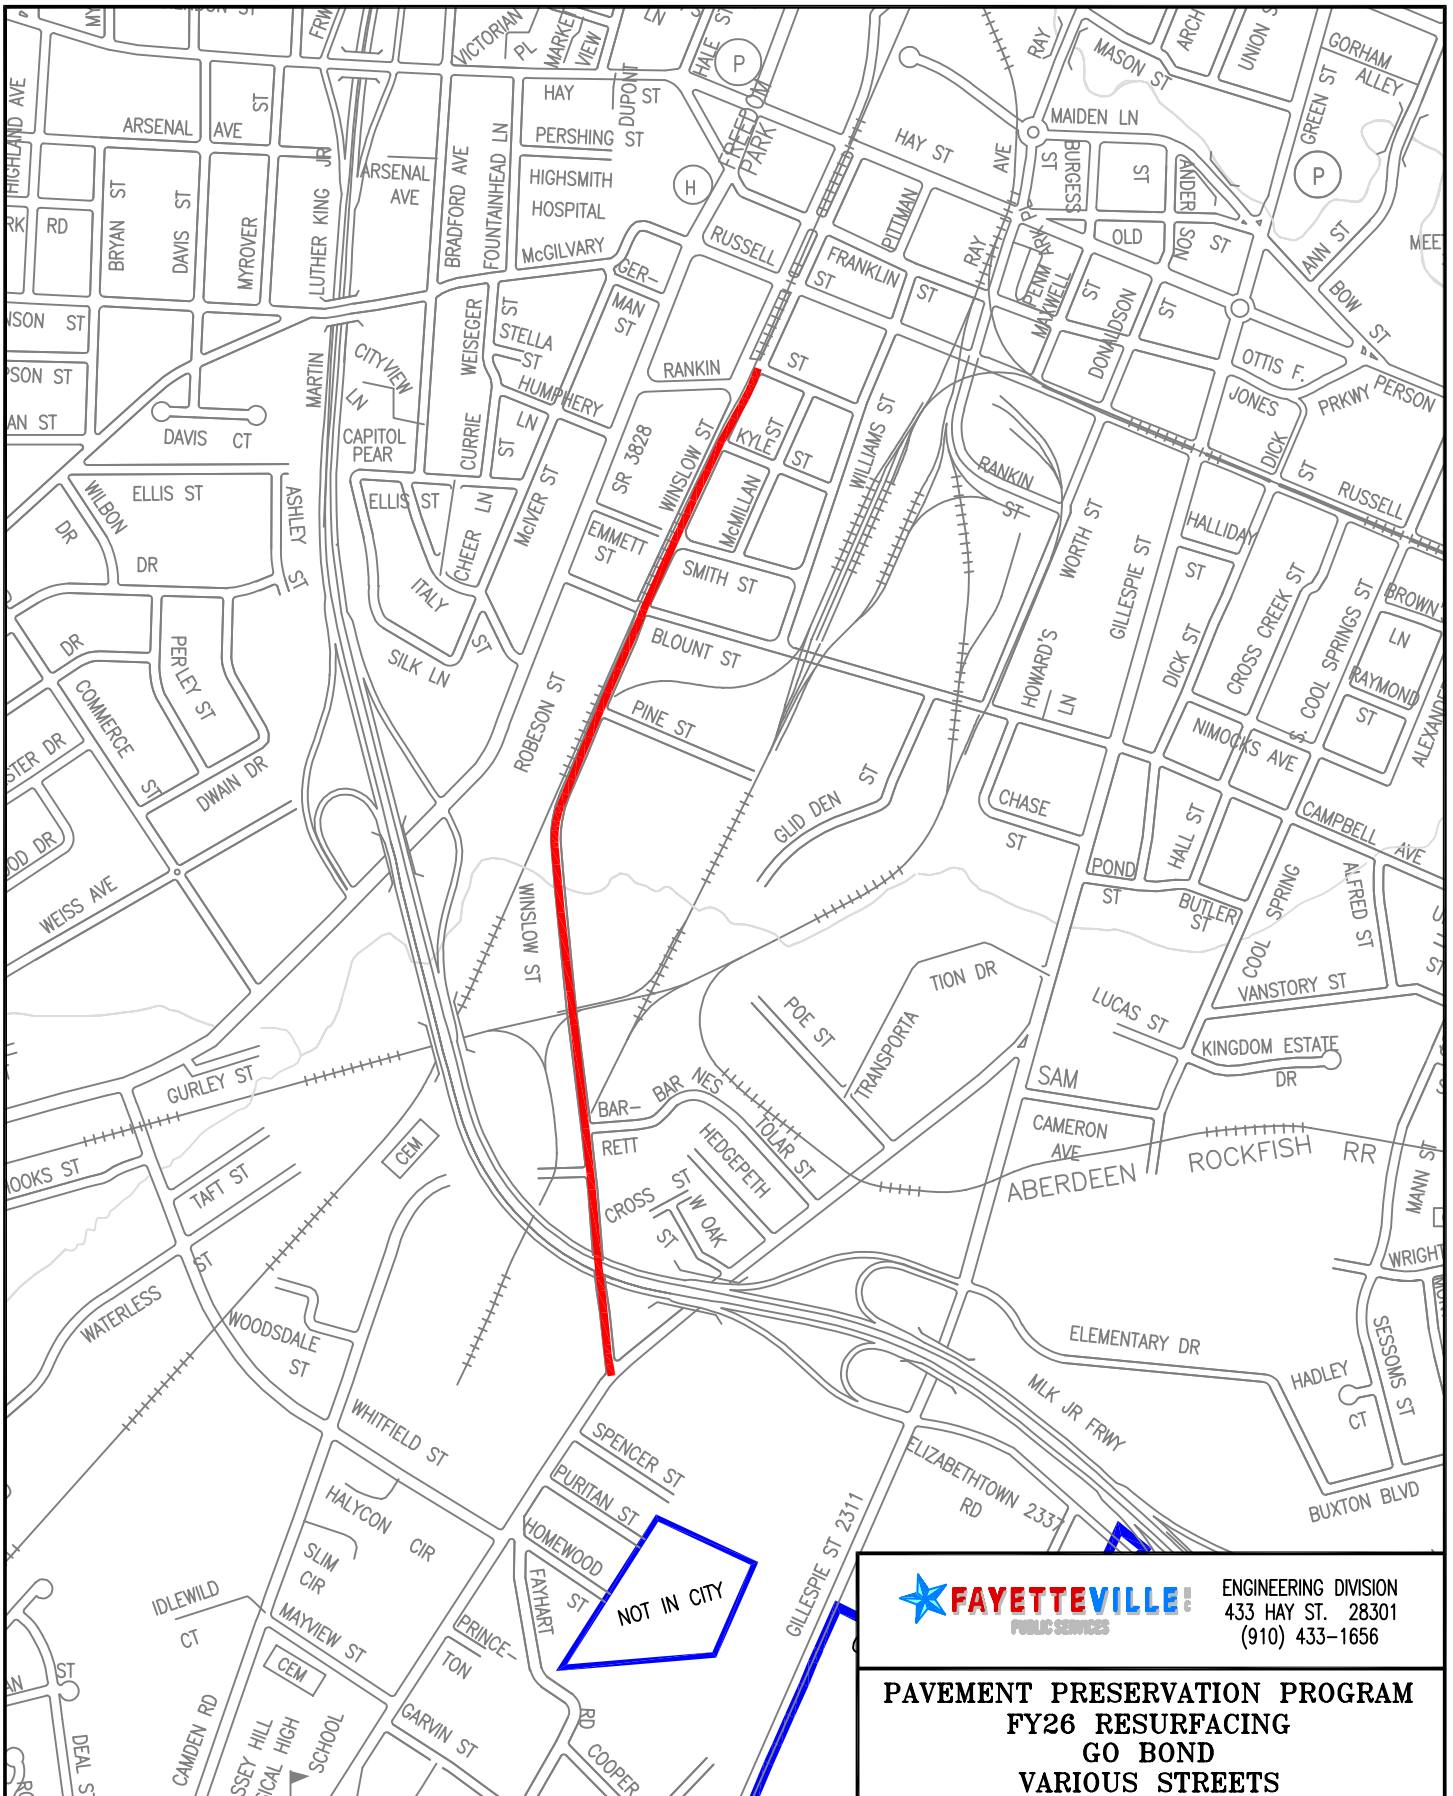

THIS MAP IS NOT A CERTIFIED SURVEY AND HAS NOT BEEN REVIEWED BY A LOCAL GOVERNMENT AGENCY FOR COMPLIANCE WITH ANY APPLICABLE LAND DEVELOPMENT REGULATIONS.

WINSLOW ST

 **FAYETTEVILLE!**
PUBLIC SERVICES
ENGINEERING DIVISION
433 HAY ST. 28301
(910) 433-1656

**PAVEMENT PRESERVATION PROGRAM
FY26 RESURFACING
GO BOND
VARIOUS STREETS**

DATE 2/20/2025 DRAWN BY EDR
SCALE 1"=1000' CK'D BY RSH

Proposed Resurface Various Streets, 2026 - GO Bond						
Proposed Milling & Resurfacing Streets (PM - Profile Mill, EM - Edge Mill)						
STREET	FROM	TO	LENGTH	WIDTH	MH	WV
MCDUGAL DR - PM	ORMSKIRK DR	BLAIRWOOD DR	3,657	32	36	0
MCDUGAL DR - PM	ORMSKIRK DR	BINGHAM DR	4,460	27	38	0
RULNICK ST - PM	LUNAR DR	MCDUGAL DR	1,396	26	0	0
REVERE ST - PM	MCDUGAL DR	RAEFORD RD	1,690	24	6	0
MIRROR LAKE DR - EM	FOXHALL RD	THORNCLIFF DR	1,740	32	15	16
GRANVILLE DR - EM	MORGANTON RD	DEAD END	1,684	32	10	10
GABLES DR - EM	GREEN VALLEY RD	COUNTRY CLUB DR	3,468	26	14	20
SUGAR CANE CIR - EM	REGIMENT DR	ADMIRAL DR	3,518	25	22	26
SUGAR CANE CIR - EM	ADMIRAL DR	REGIMENT DR	851	25	6	4
WAGONER DR - EM	SYCAMORE DAIRY RD	SUGAR CANE CIR	2,117	29	11	24
DALLAS ST - EM	OWEN DR	SOUTHERN AVE	1,460	25	10	20
CUDE ST - EM	SOUTHERN AVE	GILLESPIE ST	1,481	26	18	10
WINSLOW ST - PM	SOUTHERN AVE	RANKIN ST	5480	32	76	38
Length			33002			
Mileage			6.25			
Proposed Resurfacing Streets						
STREET	FROM	TO	LENGTH	WIDTH	MH	WV
LARKSPUR DR	HILLIARD DR	CUL-DE-SAC	3,150	25	18	10
BANKSIDE DR	SPY GLASS DR	DEAD END	840	25	4	1
POPLAR DR	SANDALWOOD DR	PALA VERDE DR	2,525	26	6	4
DUNLOE CT	GABLES DR	CUL-DE-SAC	340	20	0	1
CARLTON PL	GABLES DR	CUL-DE-SAC	368	25	3	2
GREYWALLS CT	GABLES DR	CUL-DE-SAC	372	25	2	2
ST ANDREWS CT	GABLES DR	CUL-DE-SAC	147	25	1	1
MCGRATH CT	GABLES DR	CUL-DE-SAC	210	25	2	1
HAMPTON OAKS DR	RAEFORD RD	BURGENFIELD DR	1,960	22	1	0
AVERTON CT	PEBBLESTONE DR	CUL-DE-SAC	477	26	2	3
PEBBLESTONE DR	CADNEY CT	SEVENTY FIRST SCH	2,250	33	6	6
GINGER CIR	FREDRICK RD	WILSON AVE	1,993	20	9	1
ASHRIDGE DR	CARLOWAY DR	BECKFORD LN	2,089	26	13	6
RUDLAND CT	ASHRIDGE DR	CUL-DE-SAC	648	27	2	2
STONECLAVE PL	ASHRIDGE DR	CUL-DE-SAC	818	27	3	1
HAZLECREST DR	BECKFORD LN	GRAHAM RD	1,042	27	5	0
WITHERS DR	HAZLECREST DR	HAZLECREST DR	1,009	26	4	0
Length			20238			
Mileage			3.83			
Total Length			53240			
Total Mileage			10.08			

*** The City reserves the right to add additional streets or delete proposed streets based on construction projects and funding available.