



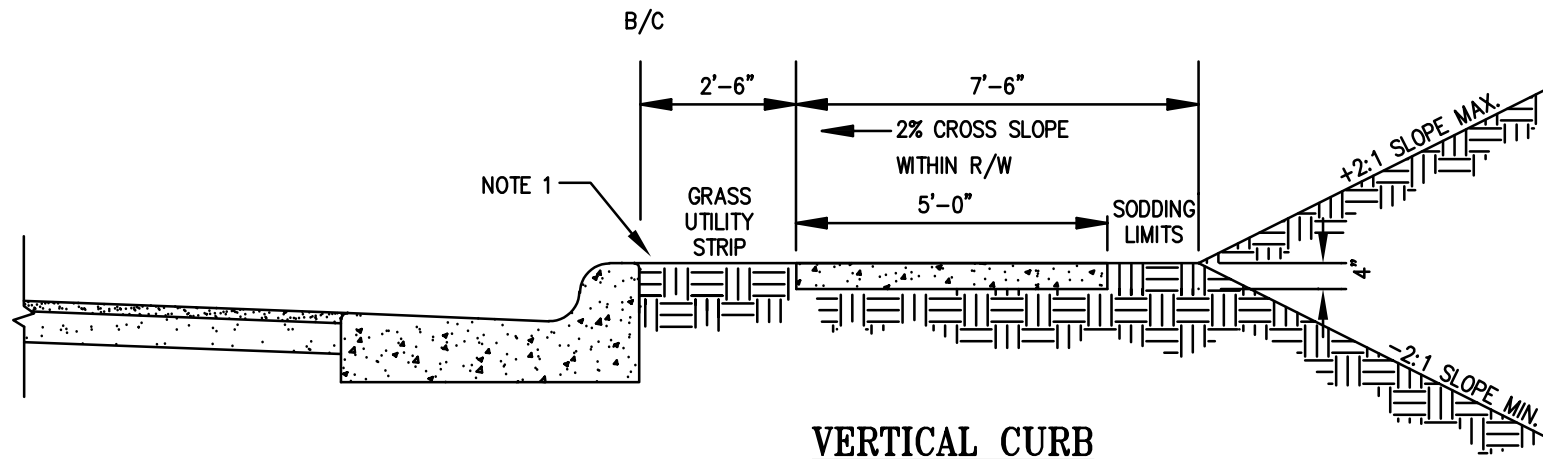

NOTES:

1. VERTICAL CURB – GRASS UTILITY STRIP MAY BE REMOVED UPON APPROVAL OF THE CITY ENGINEER. IF NO GRASS UTILITY STRIP, INSTALL 1/2" EXPANSION JOINT MATERIAL BETWEEN BACK OF CURB AND SIDEWALK.
2. SEE DETAIL SD-3 CONTRACTION AND EXPANSION JOINT.
3. SEE DETAIL SD-9 TYPICAL RESIDENTIAL DRIVEWAY APRON AND DETAIL SD-9.1 TYPICAL COMMERCIAL DRIVEWAY APRON.
4. SODDING LIMITS INCLUDE THE GRASS UTILITY STRIP BETWEEN THE BACK OF CURB AND THE SIDEWALK AS WELL AS 2'6" BEYOND THE SIDEWALK.
5. SEE TECHNICAL SPECIFICATION SECTION 00455, PART 3, SUB-SECTION 3.02, SUB-PART F.

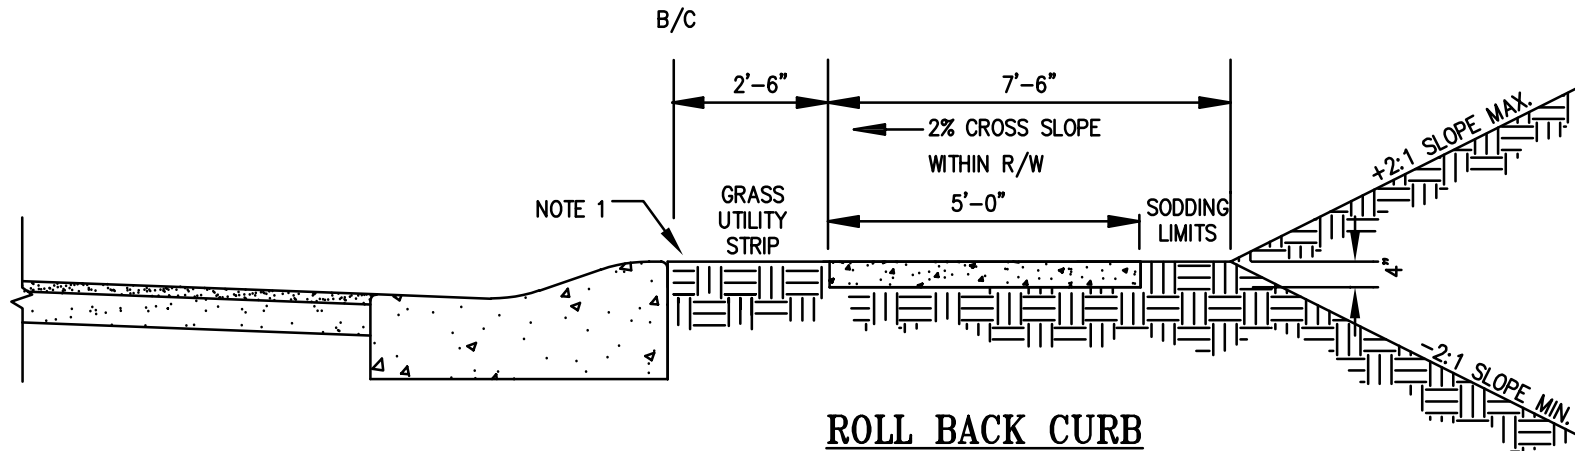

ENGINEERING DIVISION
433 HAY ST. 28301
(910) 433-1656

<http://www.fayettevillenc.gov>

**TYPICAL SIDEWALK SECTION
& SODDING LIMITS**

Not to Scale
Review Date: JULY 2024

SD-12