


Resurface Various Streets Powell Bill FY26

APPENDIX A Street List & Maps



Proposed Resurface Various Streets, 2026 - Phase 1						
Proposed Milling & Resurfacing Streets PM - Profile Mill, EM - Edge Mill						
STREET	FROM	TO	LENGTH	WIDTH	MH	WV
HILLIARD DR - PM	CLEARWATER DR	DEAD END	5475	37	55	34
PLAYER AVE - PM	MARLBOROUGH RD	OWEN DR	2094	33	32	18
SCHOOL ST - PM	EASTERN BLVD	DEAD END	1647	22	8	8
LINK ST - PM	EASTERN BLVD	B ST	1111	32	6	8
B ST - PM	ADAM ST	GROVE ST	1306	32	12	30
C ST - PM	E RUSSELL ST	ADAM ST	1193	25	12	12
BURNS ST - PM	E RUSSELL ST	PERSON ST	751	22	4	0
REGIMENT DR - PM	RIVENOAK DR	TURNBERRY CIR	2426	25	46	26
RIVENOAK DR - PM	GRANVILLE DR	STOKES CT	1287	32	10	14
ST MARYS PKWY - PM	MORGANTON RD	DEAD END	1155	21	8	4
GLEN CANYON DR - EM	BONANZA DR	CUL-DE-SAC	5128	24	28	20
BUIE CT - EM	PLAYER AVE	CUL-DE-SAC	430	32	1	4
TRENTON RD - EM	ROLLING HILL RD	ROLLING HILL RD	1276	25	7	2
ALBERRY PL - EM	ROLLING HILL RD	CUL-DE-SAC	200	27	0	1
RUBY RD - EM	AMBER DR	TURQUOISE RD	3780	28	14	11
MAXINE ST - EM	DALE DR	HELEN ST	3213	33	6	10
TREVINO DR - EM	BOROS DR	MAXINE ST	1400	26	7	4
SARAZEN DR - EM	BOROS DR	TREVINO DR	980	25	6	3
Length			34852			
Mileage			6.60			
Proposed Resurfacing Streets						
STREET	FROM	TO	LENGTH	WIDTH	MH	WV
BROMSWORTH TRAIL	HILLIARD DR	STONINGTON DR	1155	25	4	6
MORISTON RD	BRITON CIR	DEAD END	733	25	2	2
MORISTON RD	BELFORD RD	DEAD END	2696	31	17	7
KINKEAD CT	MORISTON RD	CUL-DE-SAC	765	25	5	4
MESA DR	SANTA FE DR	CUL-DE-SAC	295	24	1	0
MESA DR	SANTA FE DR	CIMARRON DR	2216	23	7	2
MESA CT	CIMARRON DR	CUL-DE-SAC	355	23	1	0
OSAGE CT	MESA DR	CUL-DE-SAC	74	23	1	1
MURRAY FORK DR	COTTON VALLEY RD	OLD FARM RD	1454	32	7	7
VIKING DR	YOUNGSTOWN DR	SUGAR CANE CIR	1000	27	5	4
YOUNGSTOWN DR	REGIMENT DR	SUGAR CANE CIR	988	25	8	5
LONGBRANCH DR	GLEN CANYON DR	MORGANTON RD	2452	24	10	2
WILDLIFE WAY	COTTON VALLEY RD	MURRAY FORK DR	1030	27	3	4
COTTONBELT WAY	OLD FARM RD	CUL-DE-SAC	460	26	2	3
RAIL FENCE CT	OLD FARM RD	CUL-DE-SAC	277	27	2	1
WAGON WHEEL CT	OLD FARM RD	CUL-DE-SAC	160	26	1	1
Length			16110			
Mileage			3.05			
Total Length			50962			
Total Mileage			9.65			

*** A street on the list may change to another year due to Funding, Construction and/or

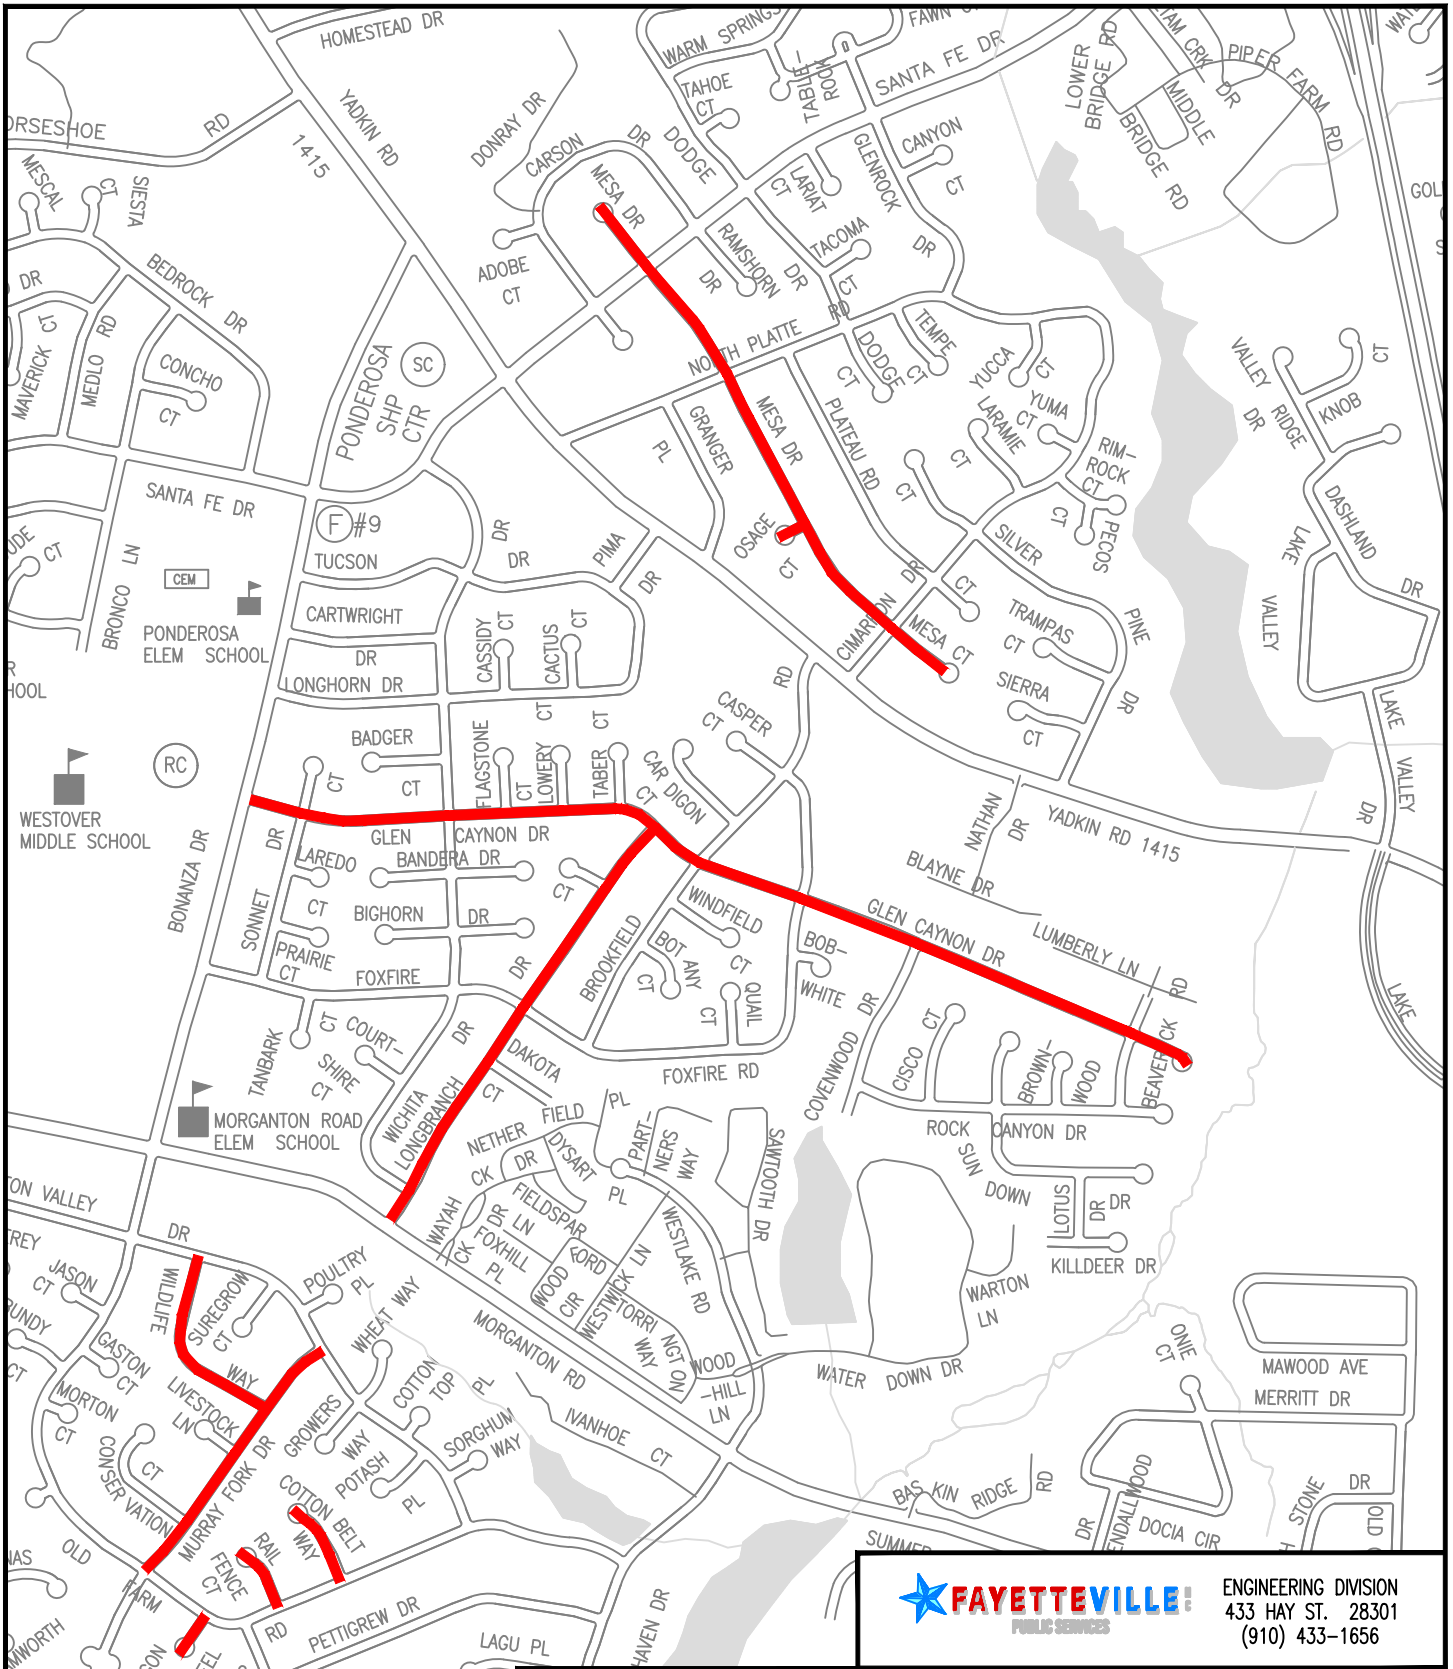


ENGINEERING DIVISION
433 HAY ST. 28301
(910) 433-1656

PAVEMENT PRESERVATION PROGRAM FY26 RESURFACING POWELL BILL VARIOUS STREETS			
DATE	4/11/2025	DRAWN BY	EDR
SCALE	1"=1000'	CK'D BY	RSH

GLEN CANYON DR
LONG BRANCH DR
WILDLIFE WAY
MURRAY FORK DR
WAGON WHEEL CT
RAIL FENCE CT
COTTONBELT WAY
MESA DR
OSAGE CT
MESA CT

THIS MAP IS NOT A CERTIFIED SURVEY AND
HAS NOT BEEN REVIEWED BY A LOCAL
GOVERNMENT AGENCY FOR COMPLIANCE
WITH ANY APPLICABLE LAND DEVELOPMENT
REGULATIONS.

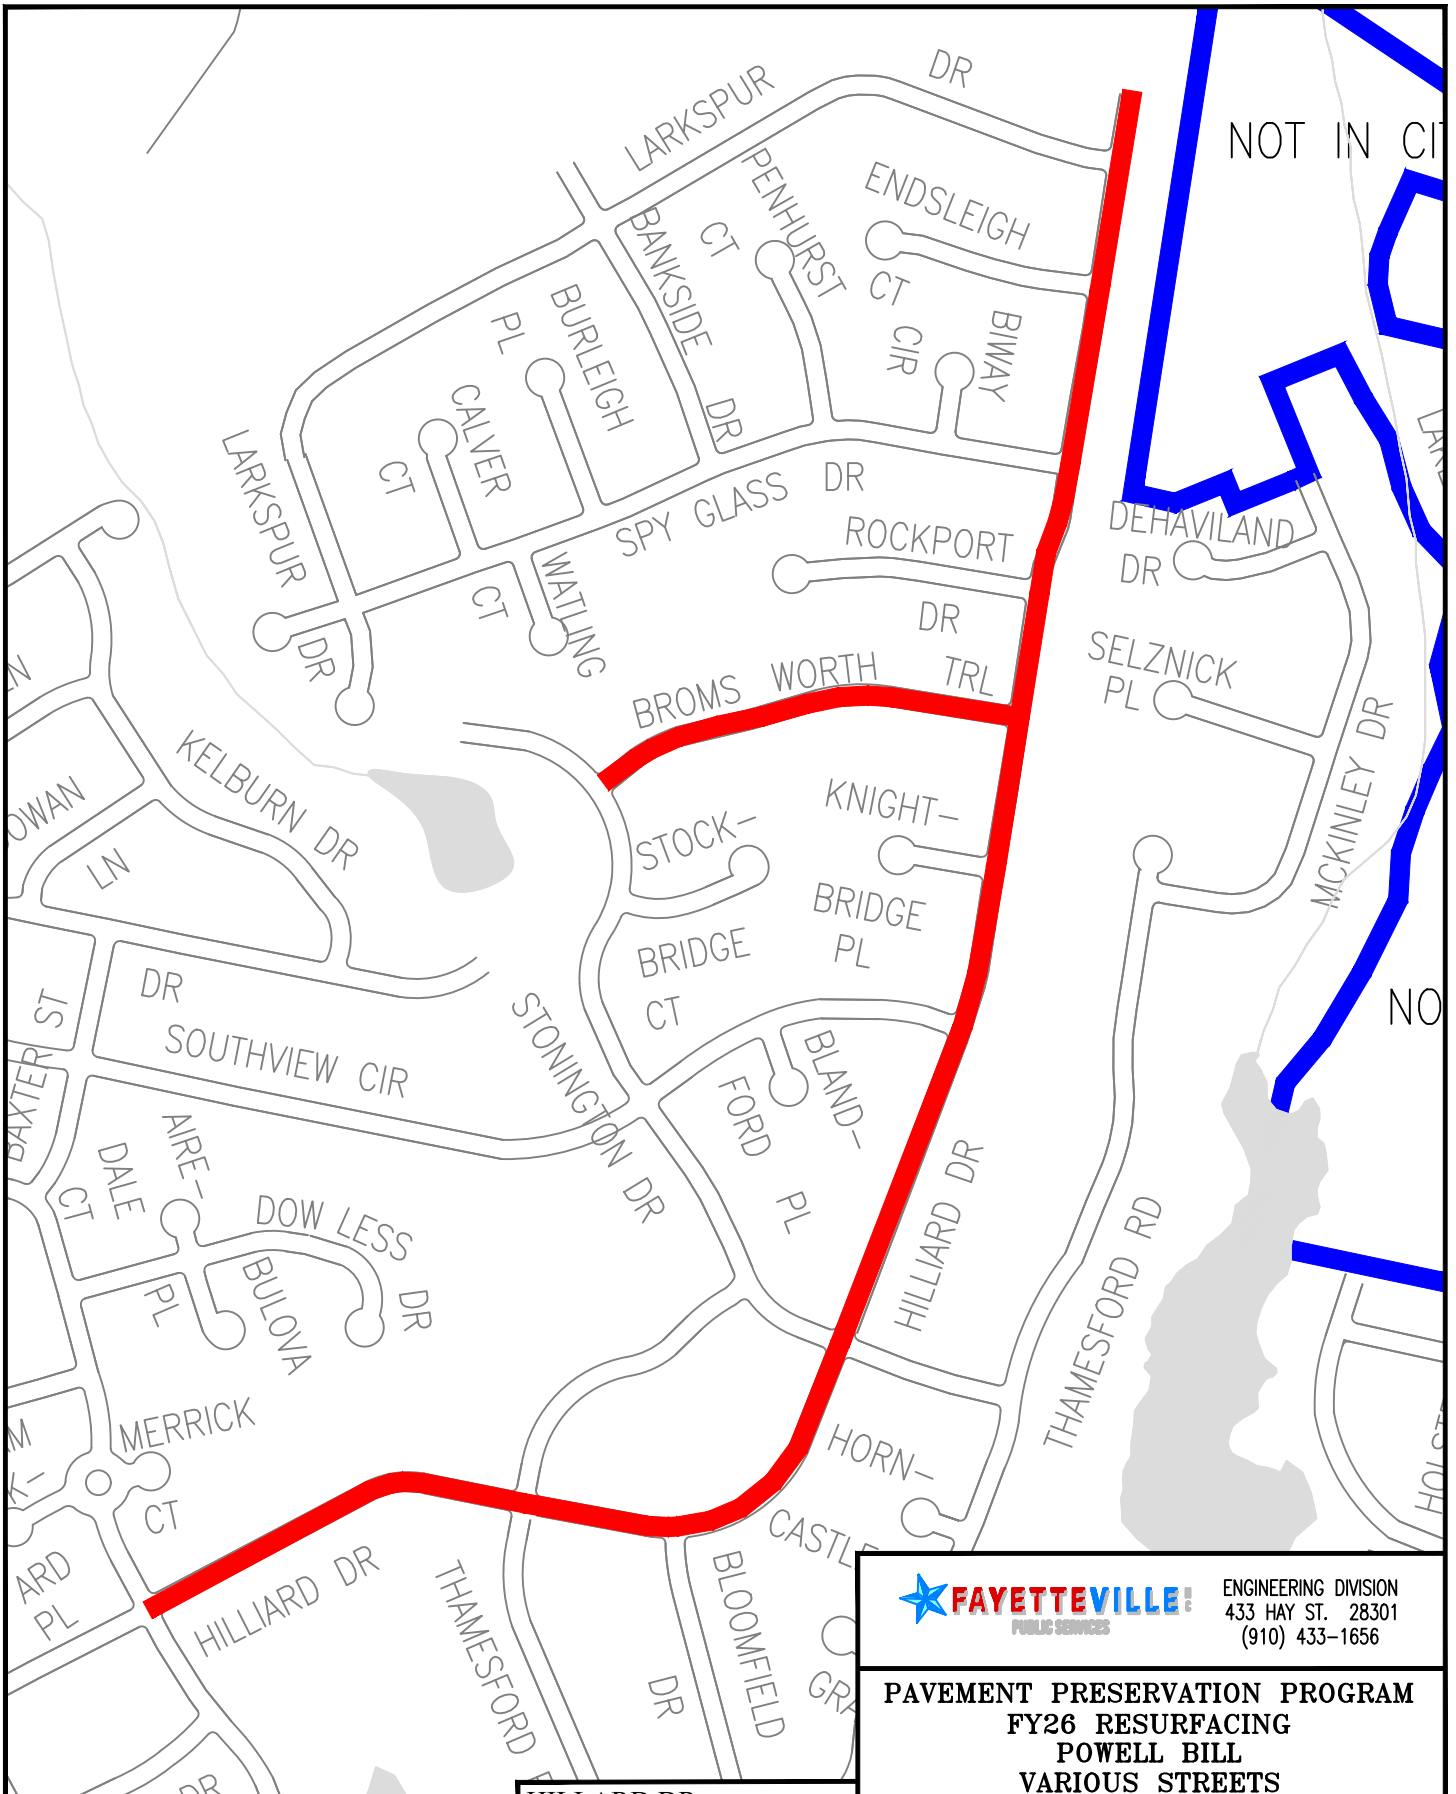

NOT IN CI

NO




ENGINEERING DIVISION
433 HAY ST. 28301
(910) 433-1656

**PAVEMENT PRESERVATION PROGRAM
FY26 RESURFACING
POWELL BILL
VARIOUS STREETS**

DATE 4/11/2025 DRAWN BY EDR
SCALE 1"=500' CK'D BY RSH

THIS MAP IS NOT A CERTIFIED SURVEY AND
HAS NOT BEEN REVIEWED BY A LOCAL
GOVERNMENT AGENCY FOR COMPLIANCE
WITH ANY APPLICABLE LAND DEVELOPMENT
REGULATIONS.

HILLIARD DR
BROMSWORTH TRL

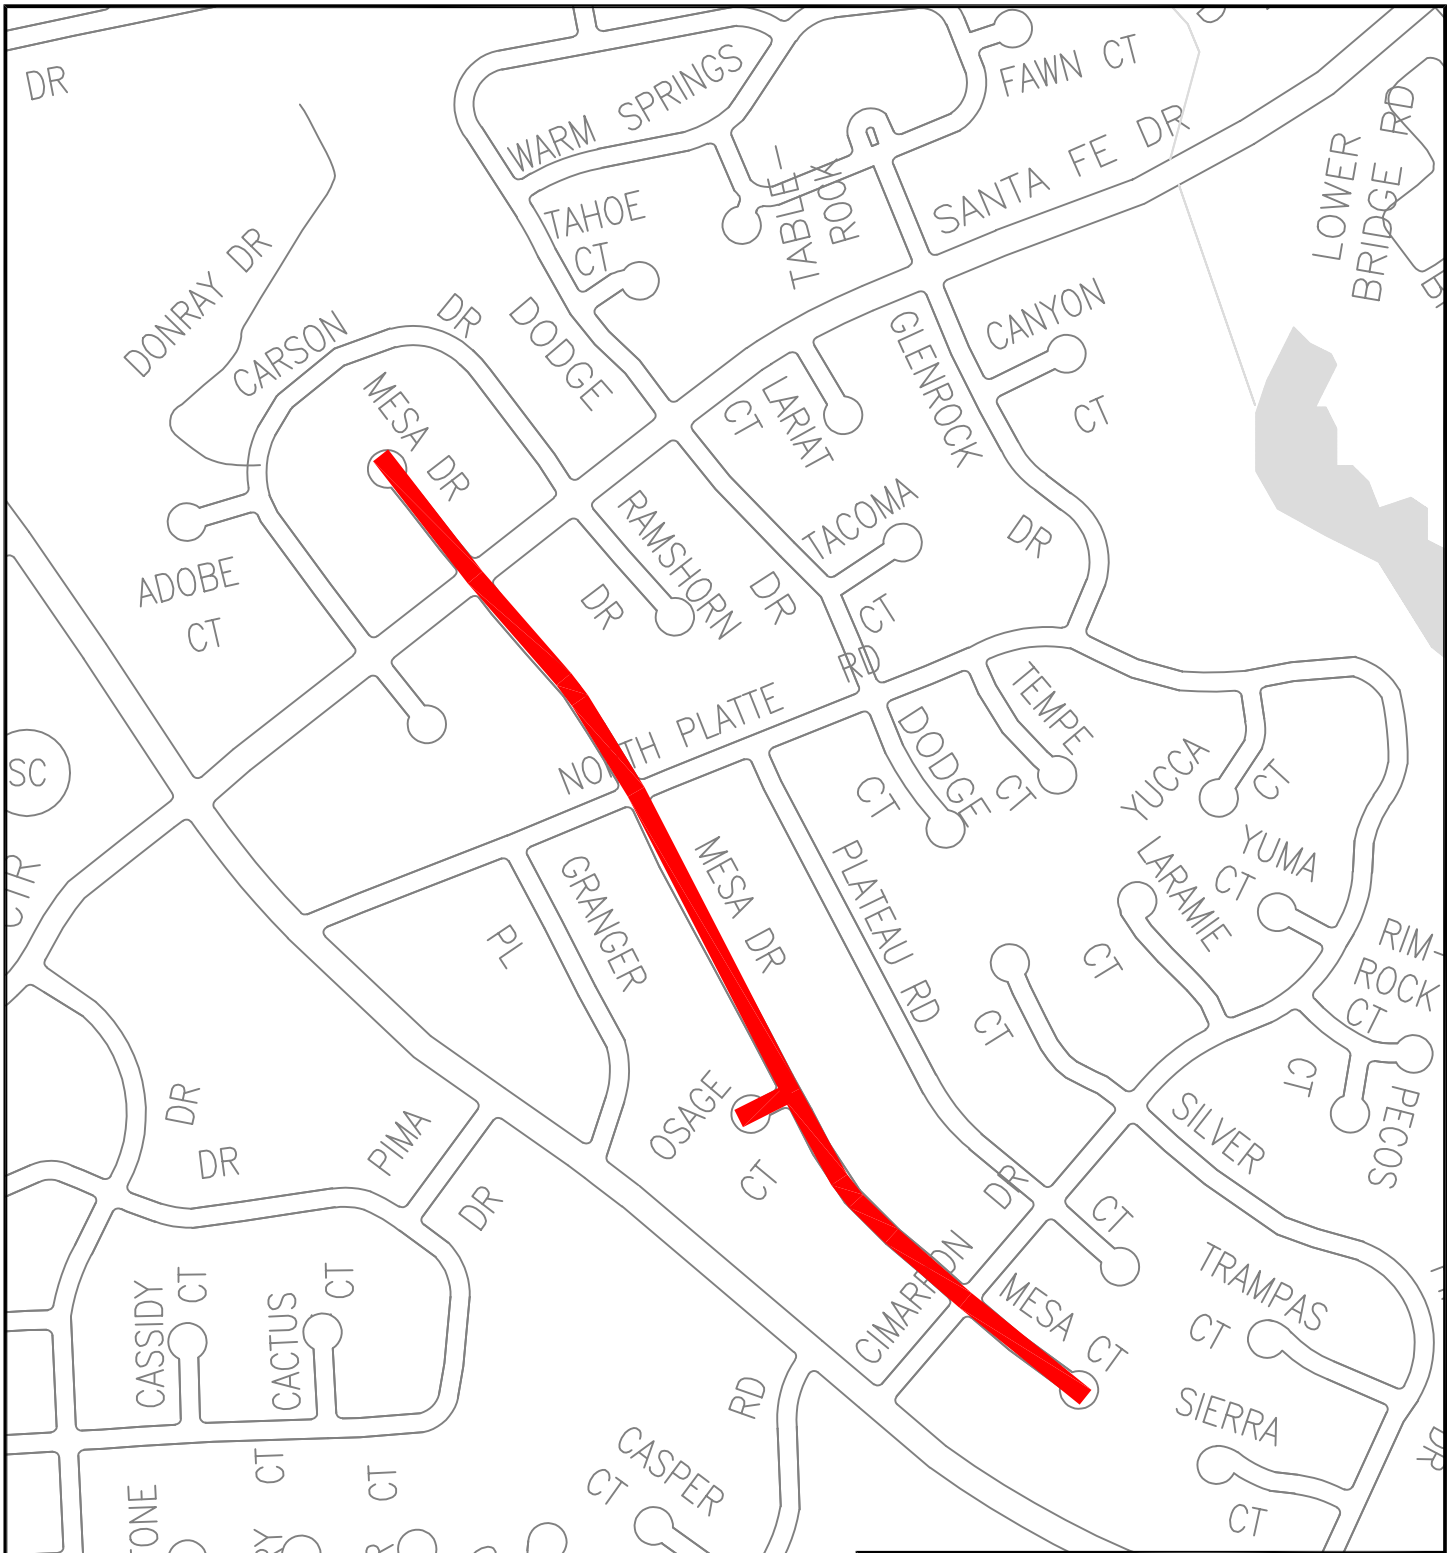

 **FAYETTEVILLE**
PUBLIC SERVICES


ENGINEERING DIVISION
433 HAY ST. 28301
(910) 433-1656

**PAVEMENT PRESERVATION PROGRAM
FY25 RESURFACING
PHASE 1
VARIOUS STREETS**

DATE	<u>3/6/2025</u>	DRAWN BY	<u>EDR</u>
SCALE	<u>1"=500'</u>	CK'D BY	<u>RSH</u>

THIS MAP IS NOT A CERTIFIED SURVEY AND HAS NOT BEEN REVIEWED BY A LOCAL GOVERNMENT AGENCY FOR COMPLIANCE WITH ANY APPLICABLE LAND DEVELOPMENT REGULATIONS.

MESA DR
MESA CT
OSAGE CT

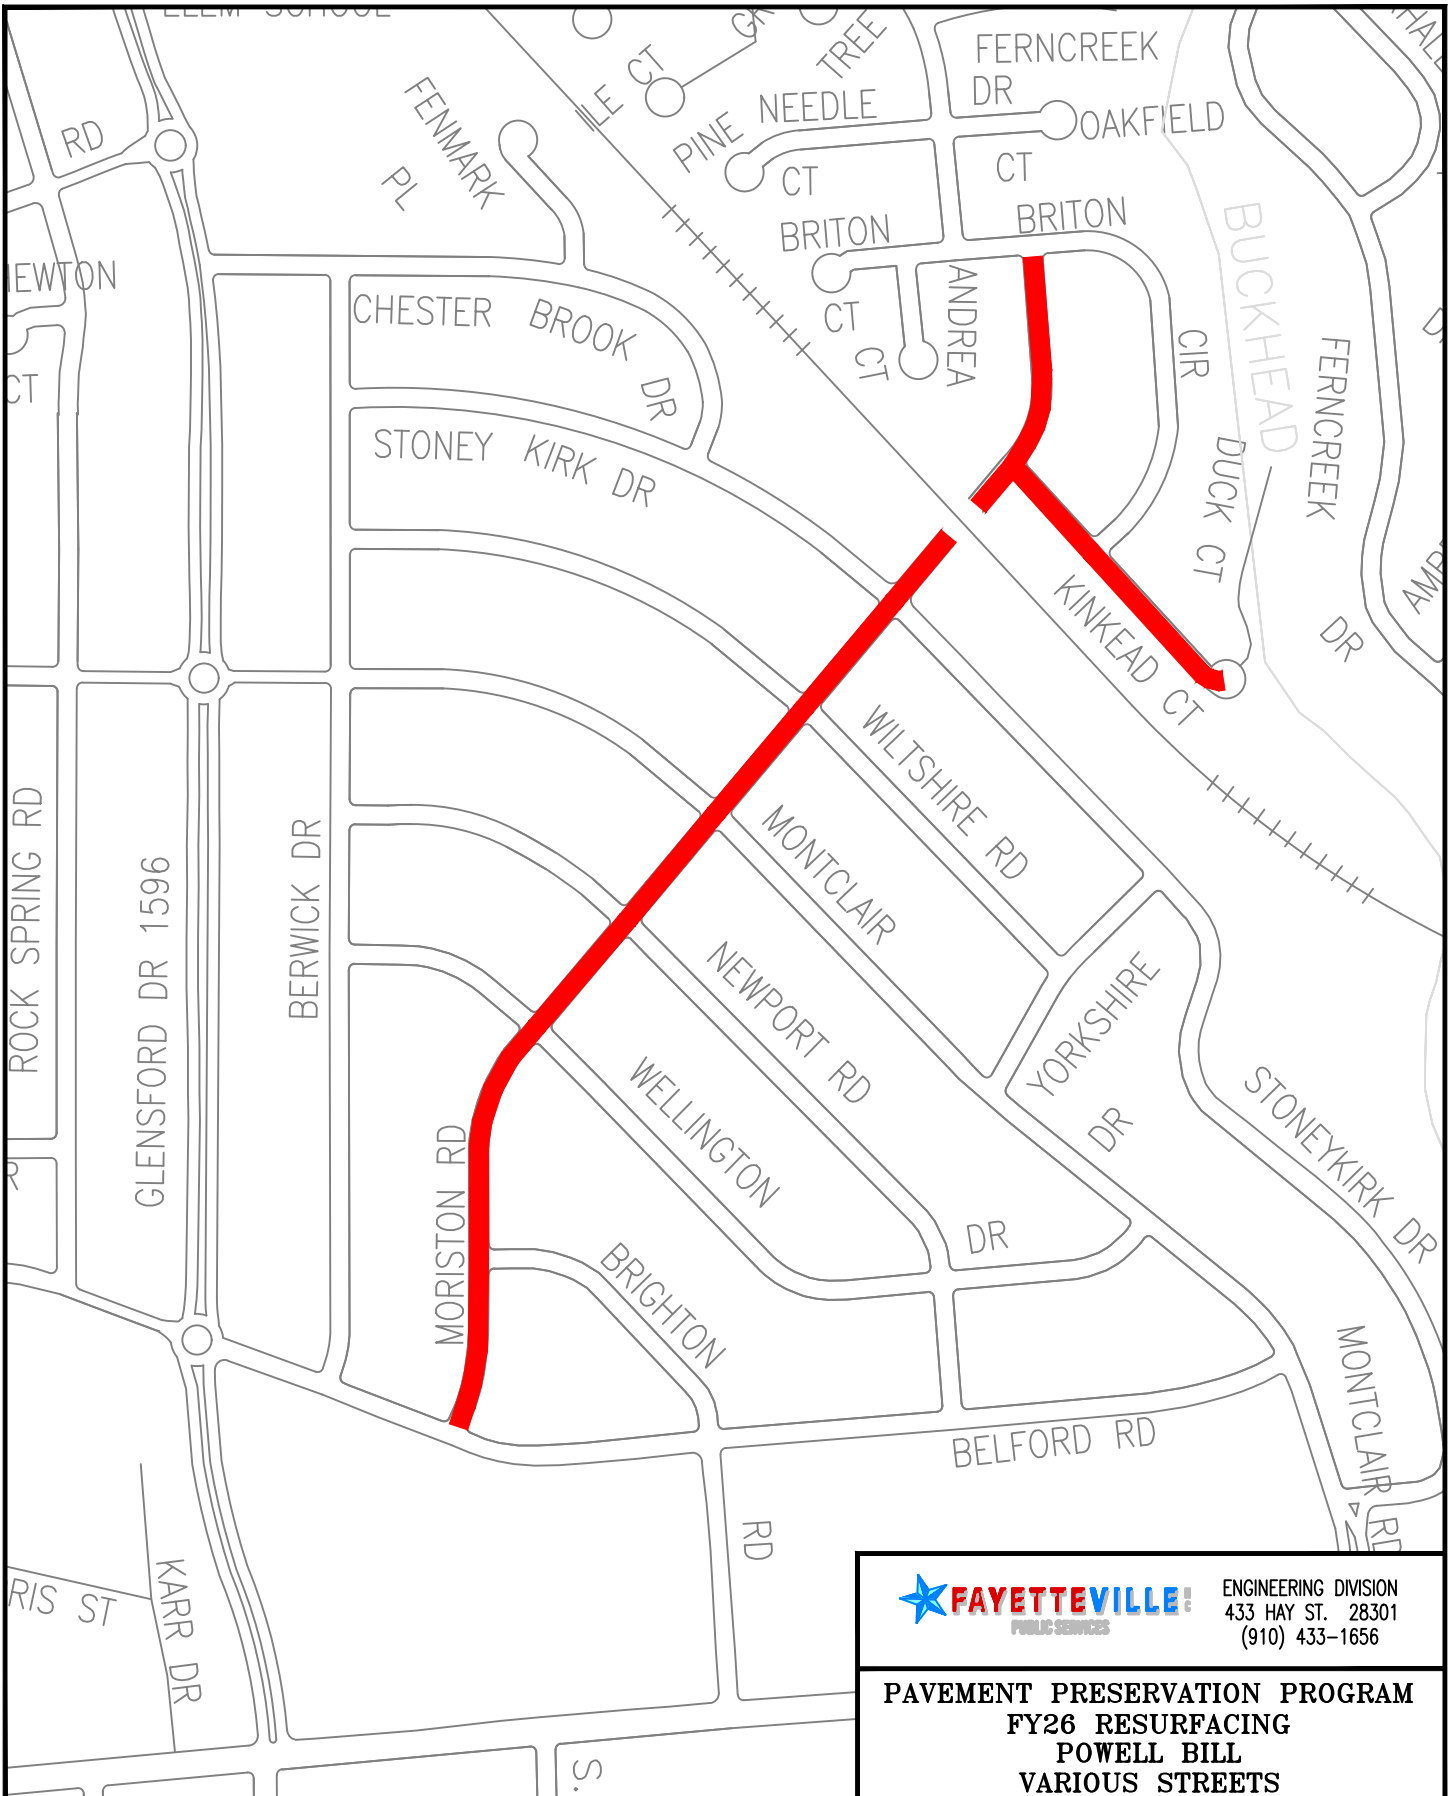


ENGINEERING DIVISION
433 HAY ST. 28301
(910) 433-1656

**PAVEMENT PRESERVATION PROGRAM
FY26 RESURFACING
POWELL BILL
VARIOUS STREETS**

DATE 4/11/2025 DRAWN BY EDR
SCALE 1"=500' CK'D BY RSH

THIS MAP IS NOT A CERTIFIED SURVEY AND
HAS NOT BEEN REVIEWED BY A LOCAL
GOVERNMENT AGENCY FOR COMPLIANCE
WITH ANY APPLICABLE LAND DEVELOPMENT
REGULATIONS.

MORISTON RD
KINKEAD CT

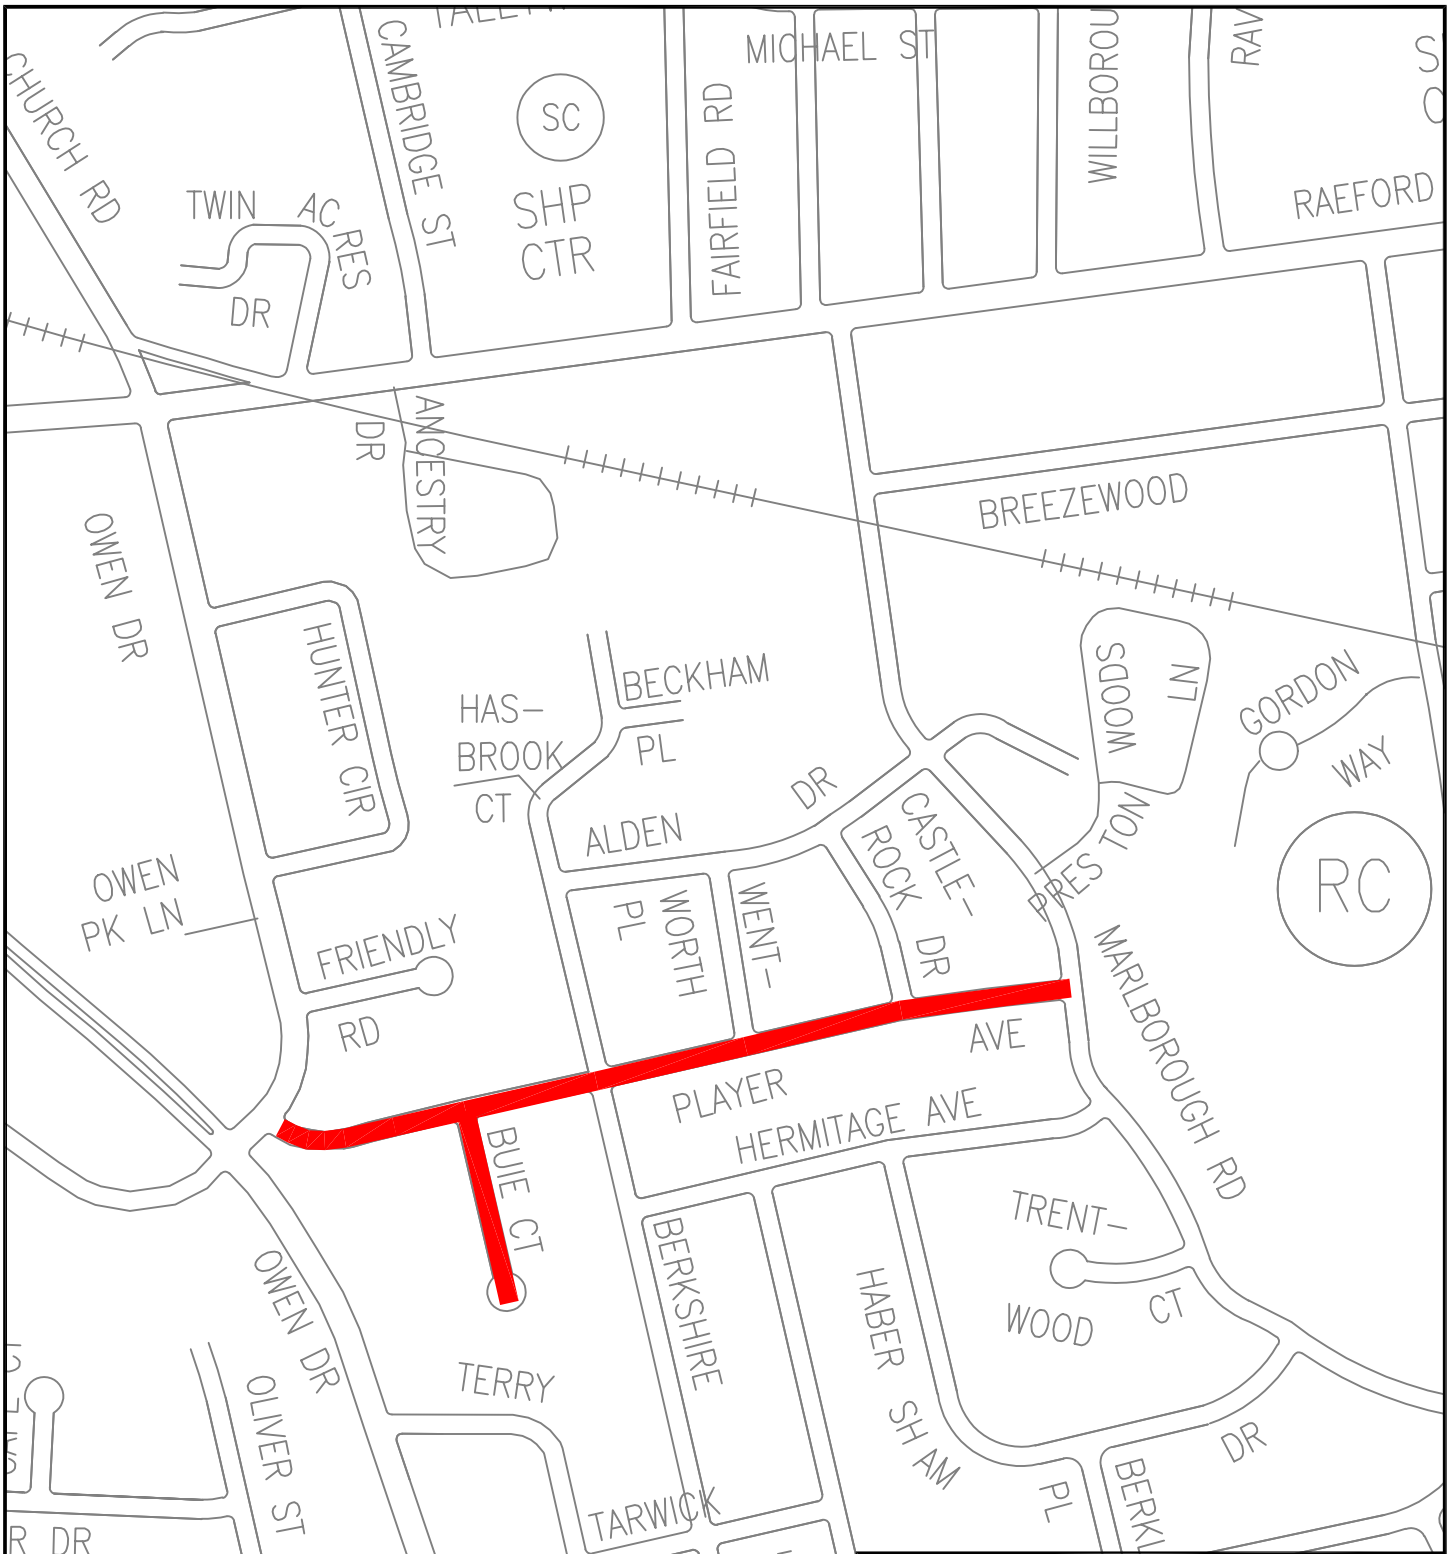


ENGINEERING DIVISION
433 HAY ST. 28301
(910) 433-1656

**PAVEMENT PRESERVATION PROGRAM
FY25 RESURFACING
PHASE 1
VARIOUS STREETS**

DATE 3/6/2025 DRAWN BY EDR
SCALE 1"=500' CK'D BY RSH

THIS MAP IS NOT A CERTIFIED SURVEY AND
HAS NOT BEEN REVIEWED BY A LOCAL
GOVERNMENT AGENCY FOR COMPLIANCE
WITH ANY APPLICABLE LAND DEVELOPMENT
REGULATIONS.

PLAYER AVE
BUE CT

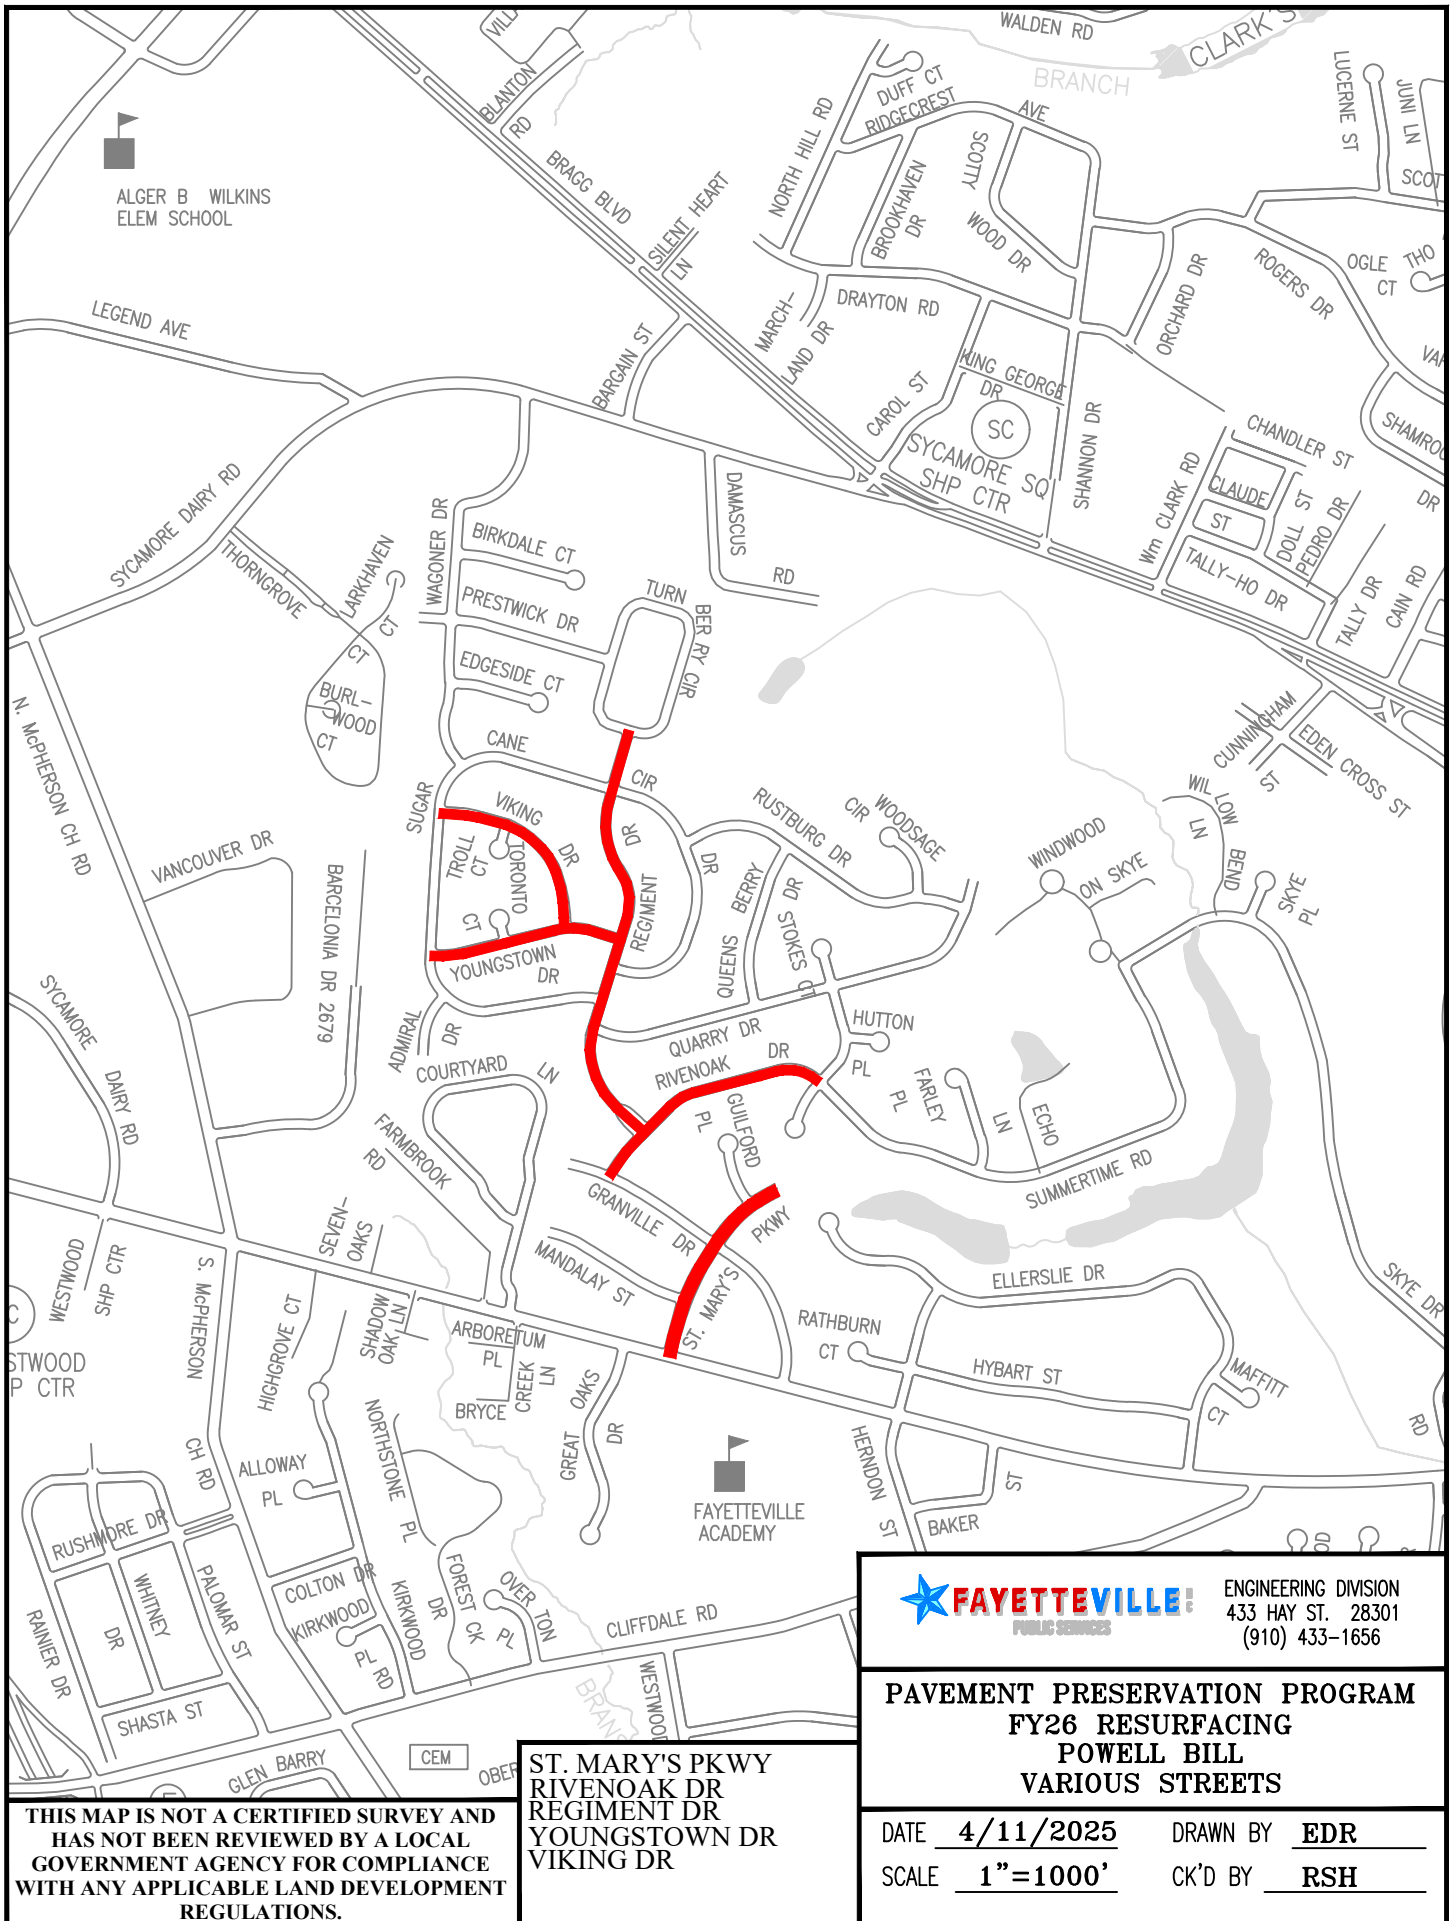


ENGINEERING DIVISION
433 HAY ST. 28301
(910) 433-1656

**PAVEMENT PRESERVATION PROGRAM
FY26 RESURFACING
POWELL BILL
VARIOUS STREETS**

DATE 4/11/2025 DRAWN BY EDR
SCALE 1"=1000' CK'D BY RSH

THIS MAP IS NOT A CERTIFIED SURVEY AND
HAS NOT BEEN REVIEWED BY A LOCAL
GOVERNMENT AGENCY FOR COMPLIANCE
WITH ANY APPLICABLE LAND DEVELOPMENT
REGULATIONS.

ST. MARY'S PKWY
RIVENOAK DR
REGIMENT DR
YOUNGSTOWN DR
VIKING DR

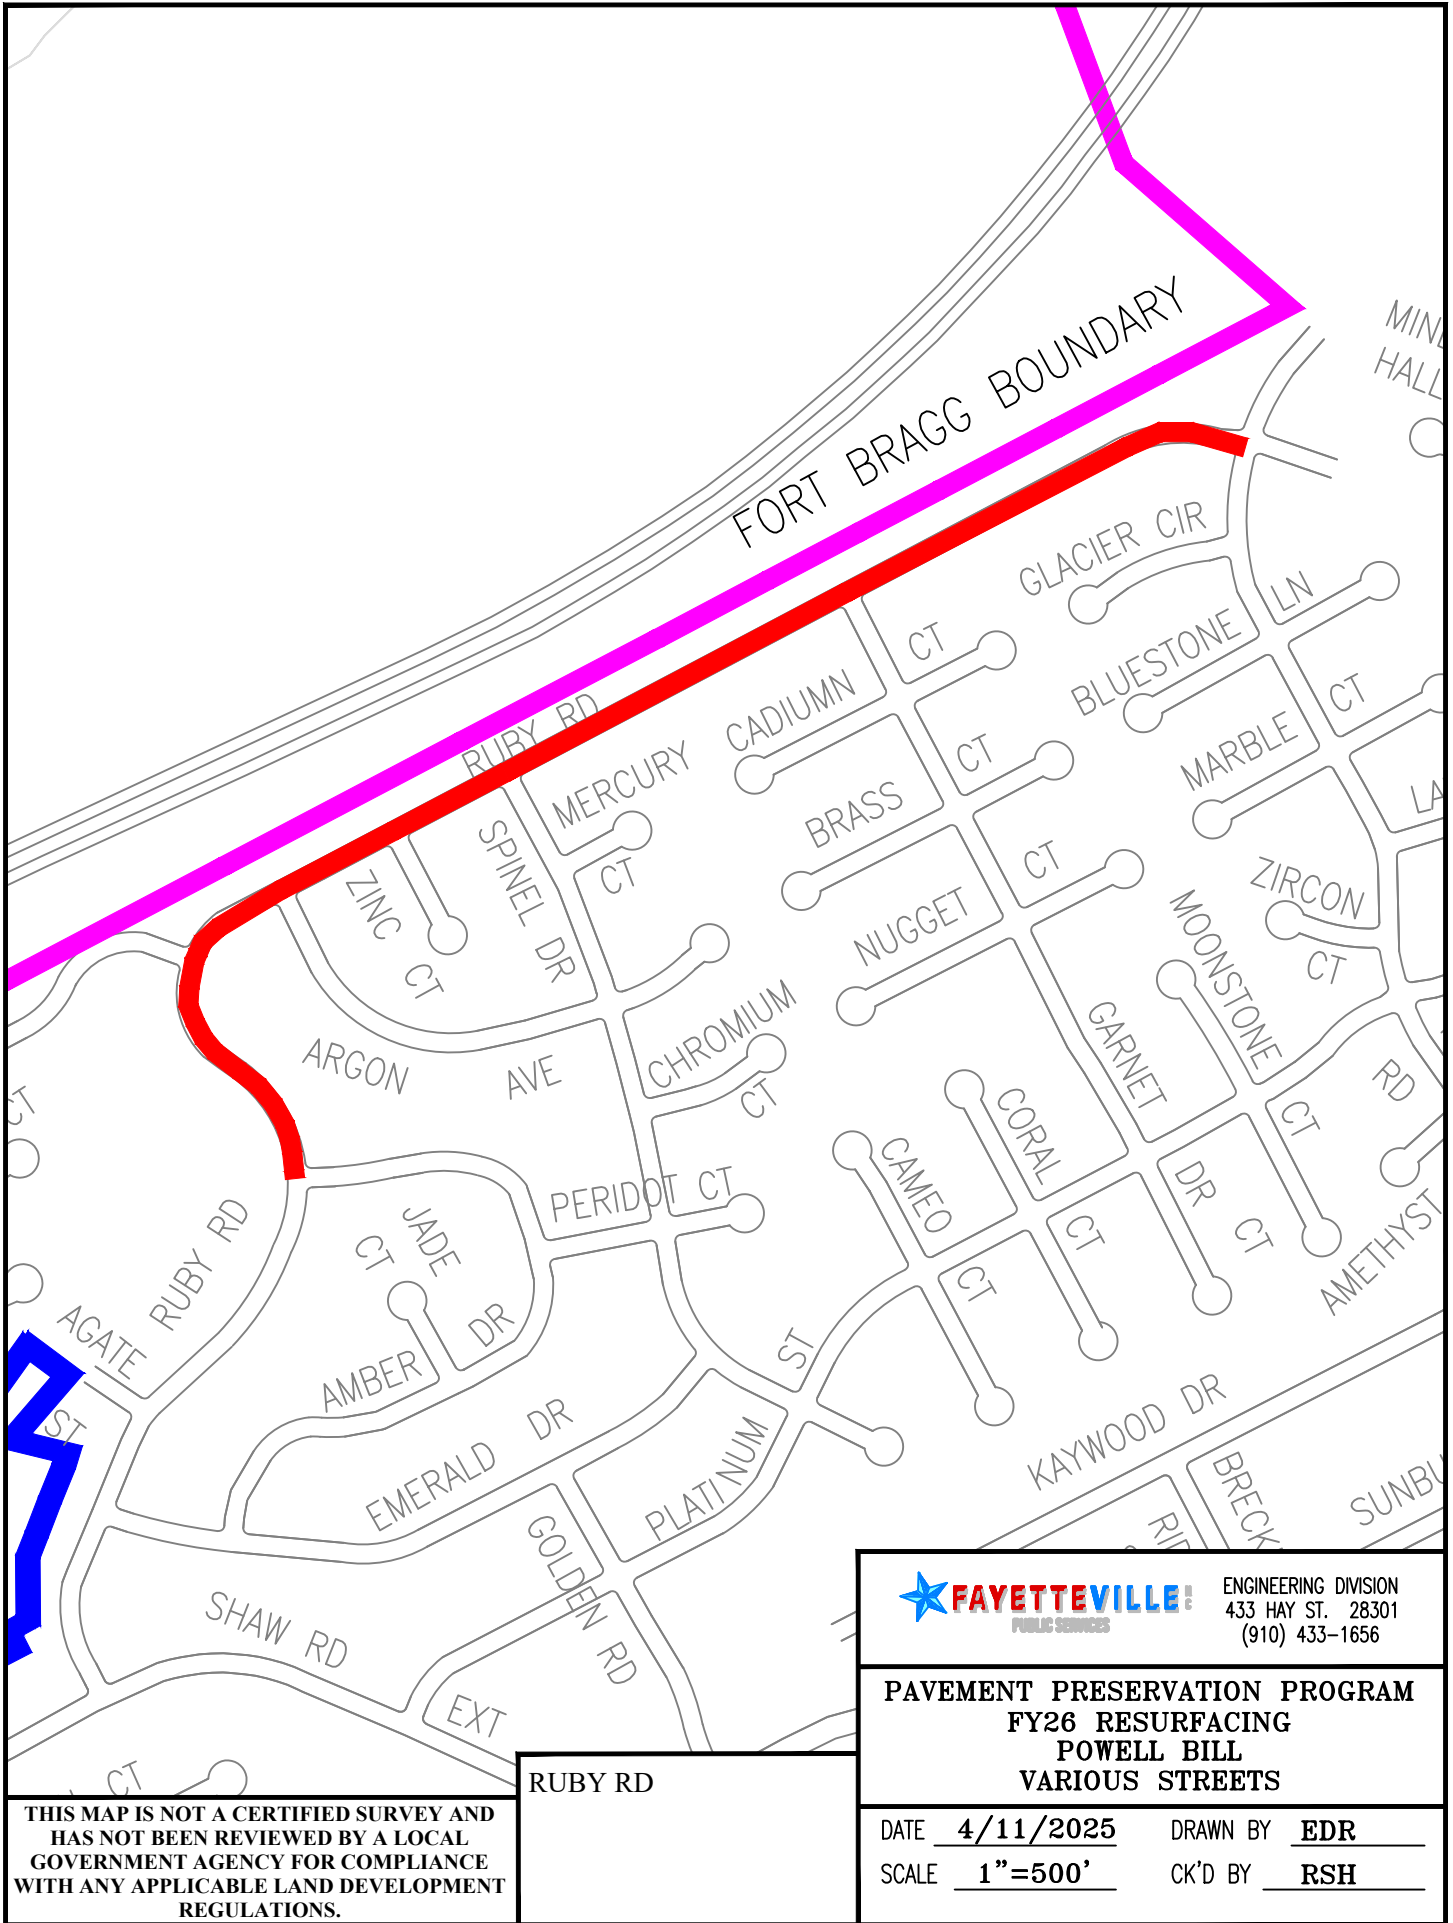


ENGINEERING DIVISION
433 HAY ST. 28301
(910) 433-1656

**PAVEMENT PRESERVATION PROGRAM
FY26 RESURFACING
POWELL BILL
VARIOUS STREETS**

DATE 4/11/2025 DRAWN BY EDR
SCALE 1"=500' CK'D BY RSH

THIS MAP IS NOT A CERTIFIED SURVEY AND
HAS NOT BEEN REVIEWED BY A LOCAL
GOVERNMENT AGENCY FOR COMPLIANCE
WITH ANY APPLICABLE LAND DEVELOPMENT
REGULATIONS.

RUBY RD

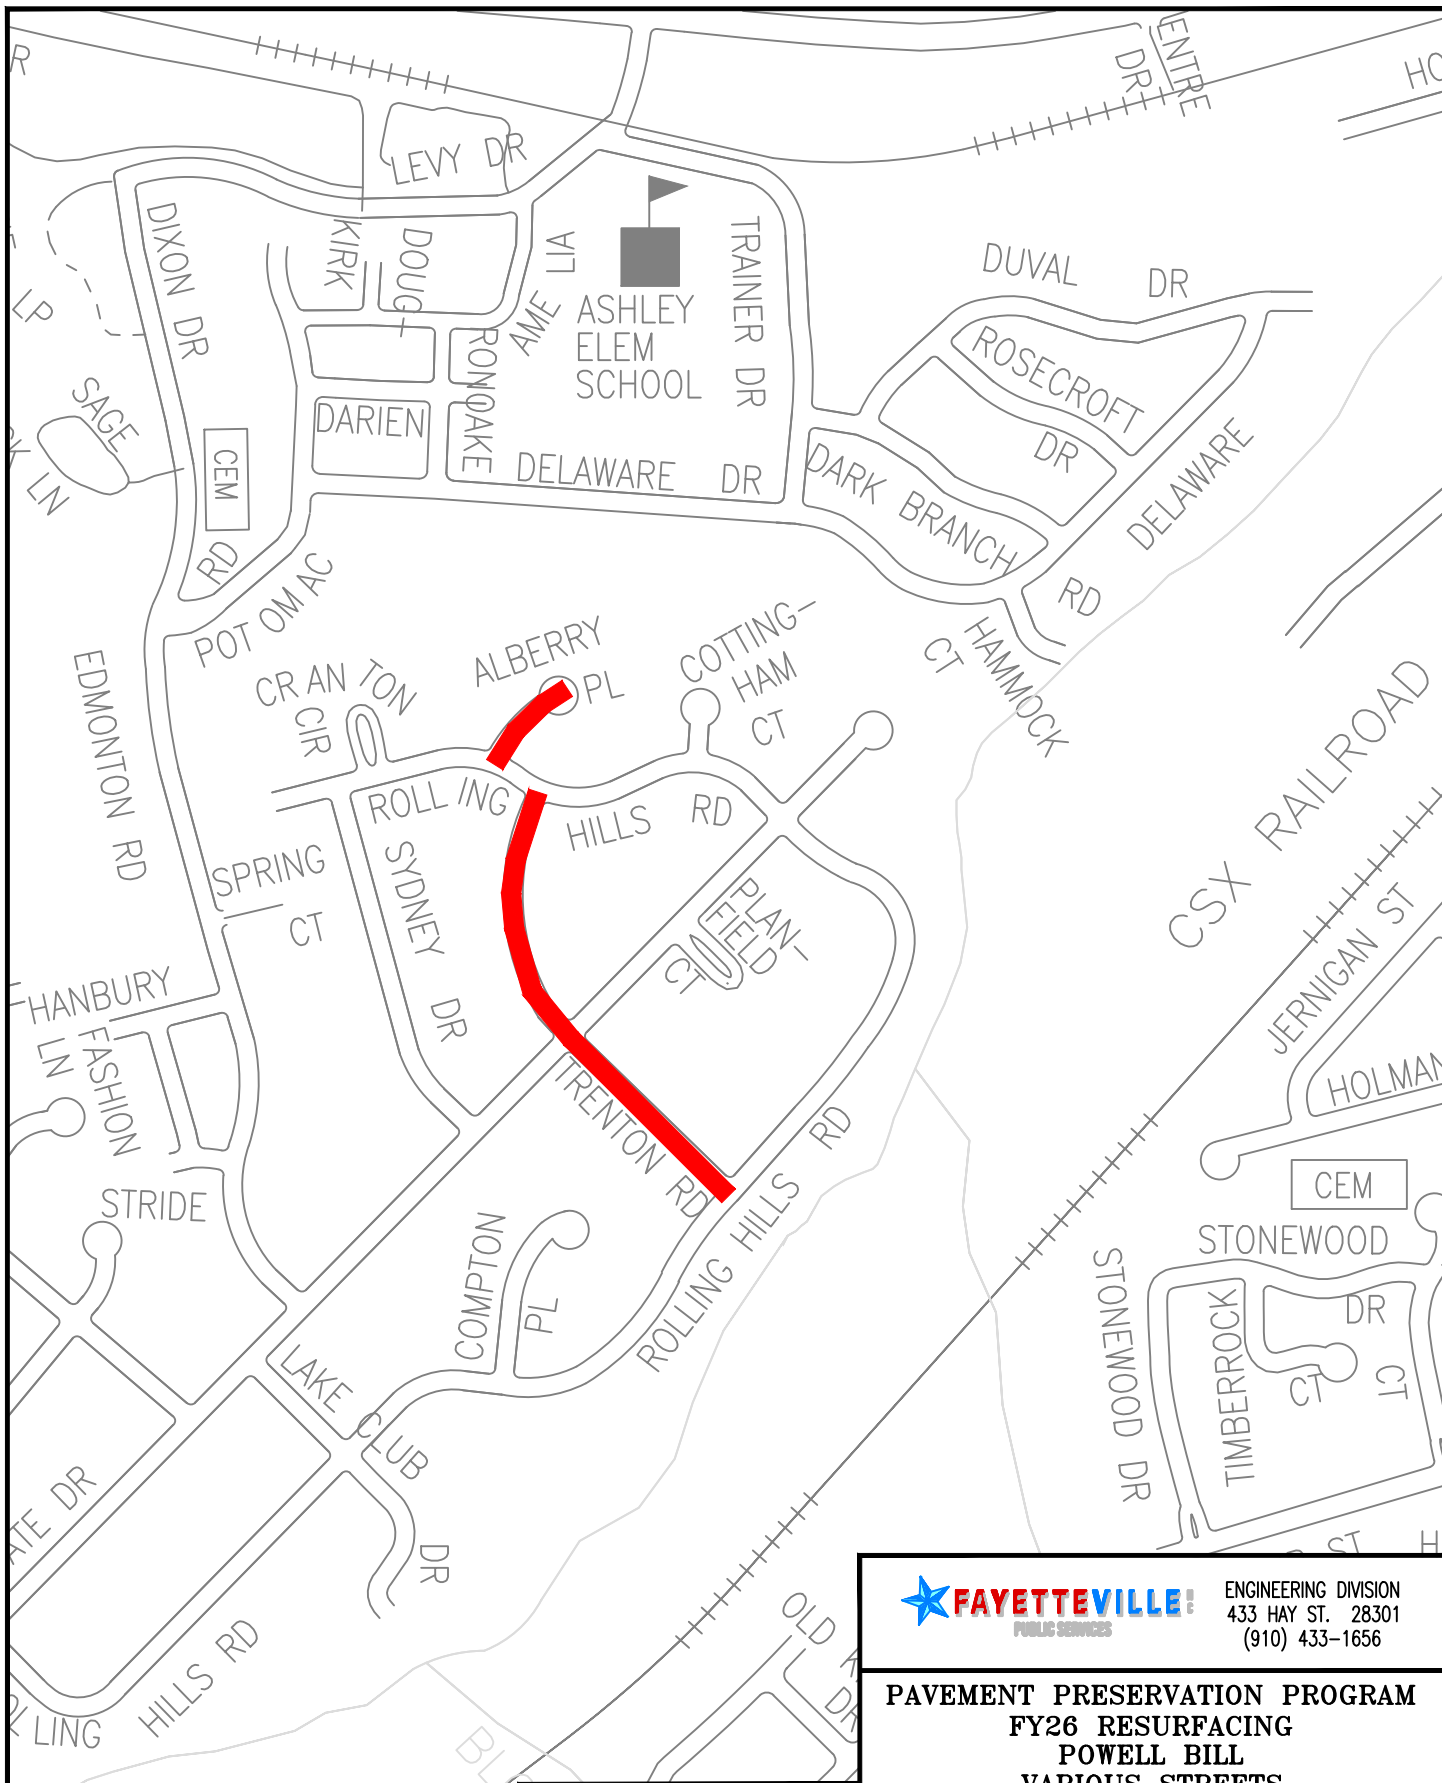

ENGINEERING DIVISION
433 HAY ST. 28301
(910) 433-1656

**PAVEMENT PRESERVATION PROGRAM
FY26 RESURFACING
POWELL BILL
VARIOUS STREETS**

DATE 4/11/2025 DRAWN BY EDR
SCALE 1"=500' CK'D BY RSH

**THIS MAP IS NOT A CERTIFIED SURVEY AND
HAS NOT BEEN REVIEWED BY A LOCAL
GOVERNMENT AGENCY FOR COMPLIANCE
WITH ANY APPLICABLE LAND DEVELOPMENT
REGULATIONS.**

**TRENTON RD
ALBERRY PL**

Proposed Resurface Annex Area 26 Streets, 2026 - Phase 1

Proposed Resurfacing Streets

STREET	FROM	TO	LENGTH	WIDTH	MH	WV
WOODMARK DR	HOPPER RD	DEMILA DR	3216	26	14	4
SANDRIDGE DR	WOODMARK DR	FERN CREEK PL	1681	28	7	2
BRYANSTONE WAY	SANDRIDGE DR	MILLSTREAM RD	2177	26	8	0
MILLSTREAM RD	BRYANSTONE WAY	BRASSWOOD DR	408	27	2	0
BUTTERMERE DR	BRASSWOOD DR	WICKERSHAM RD	3496	28	19	5
VANCE DR	BRYANSTONE WAY	HOPPER RD	190	30	1	0
FERN CREEK PL	BRYANSTONE WAY	BUTTERMERE DR	1600	28	9	2
BRASSWOOD DR	FERN CREEK PL	BROOKRIDGE DR	620	27	2	0
MAHOGANY RD	BUTTERMERE DR	BRASSWOOD DR	1805	27	8	0
WICKERSHAM RD	SANDRIDGE DR	BEAVERSTONE RD	1180	26	8	1
SKYHAWK DR	SANDRIDGE DR	BEAVERSTONE RD	1942	26	9	1
HURSTBOURNE LN	SKYHAWK DR	BROCKWOOD ST	310	26	0	0
BROCKWOOD ST	SANDRIDGE DR	HURSTBOURNE LN	1620	26	10	1
TIMBERCROFT LN	BROCKWOOD ST	MOSSYVALE WAY	1660	26	12	2
MOSSYVALE WAY	BROCKWOOD ST	TIMBERCROFT LN	306	26	1	1
FLYING CLOUD LN	TIMBERCROFT LN	DEMILA DR	520	26	3	0
Length			22731			
Mileage			4.31			
Total Length			22731			
Total Mileage			4.31			

*** A street on the list may change to another year due to Funding, Construction and/or

